

PLANT NORTH
ORDNANCE
SURVEY GRID
NORTH



0 10 20 30 40 50 m

ISO CONTAINERS FOR STORAGE
APC REAGENT & APC RESIDUE BIG BAG STORE
FIN FANS
CIMS CABINET
FW TANK
FLARE

AS FLUE GAS STACK
PYROLYSIS BOILER SYSTEM

EMERGENCY GENERATOR
PSC & APC COMPRESSOR CONTAINER
FILTER UNIT
AS PRESSURIZED AIR SUPPLY EXHAUST
15m x 15m TO EAVES
rCB STORAGE AREA
PYROLYSIS 29m x 10m x 10m TO EAVES
PIPE BRIDGE
TPO TANKS
TPO LOADING AREA


rCB PROCESSING AREA 23m x 16m x 10m TO EAVES
ALC rCB DRYER EXHAUST

QUARANTINE AREA
MEETING ROOM, LAB, CHANGING ROOMS/TOILETS, & CANTINEEN CABINS

EXISTING TRANSFORMER COMPOUND WALLS WITH NEW ROOF
DIST. BOARD TRANSFORMER

WEIGHBRIDGE

PLANNING BOUNDARY

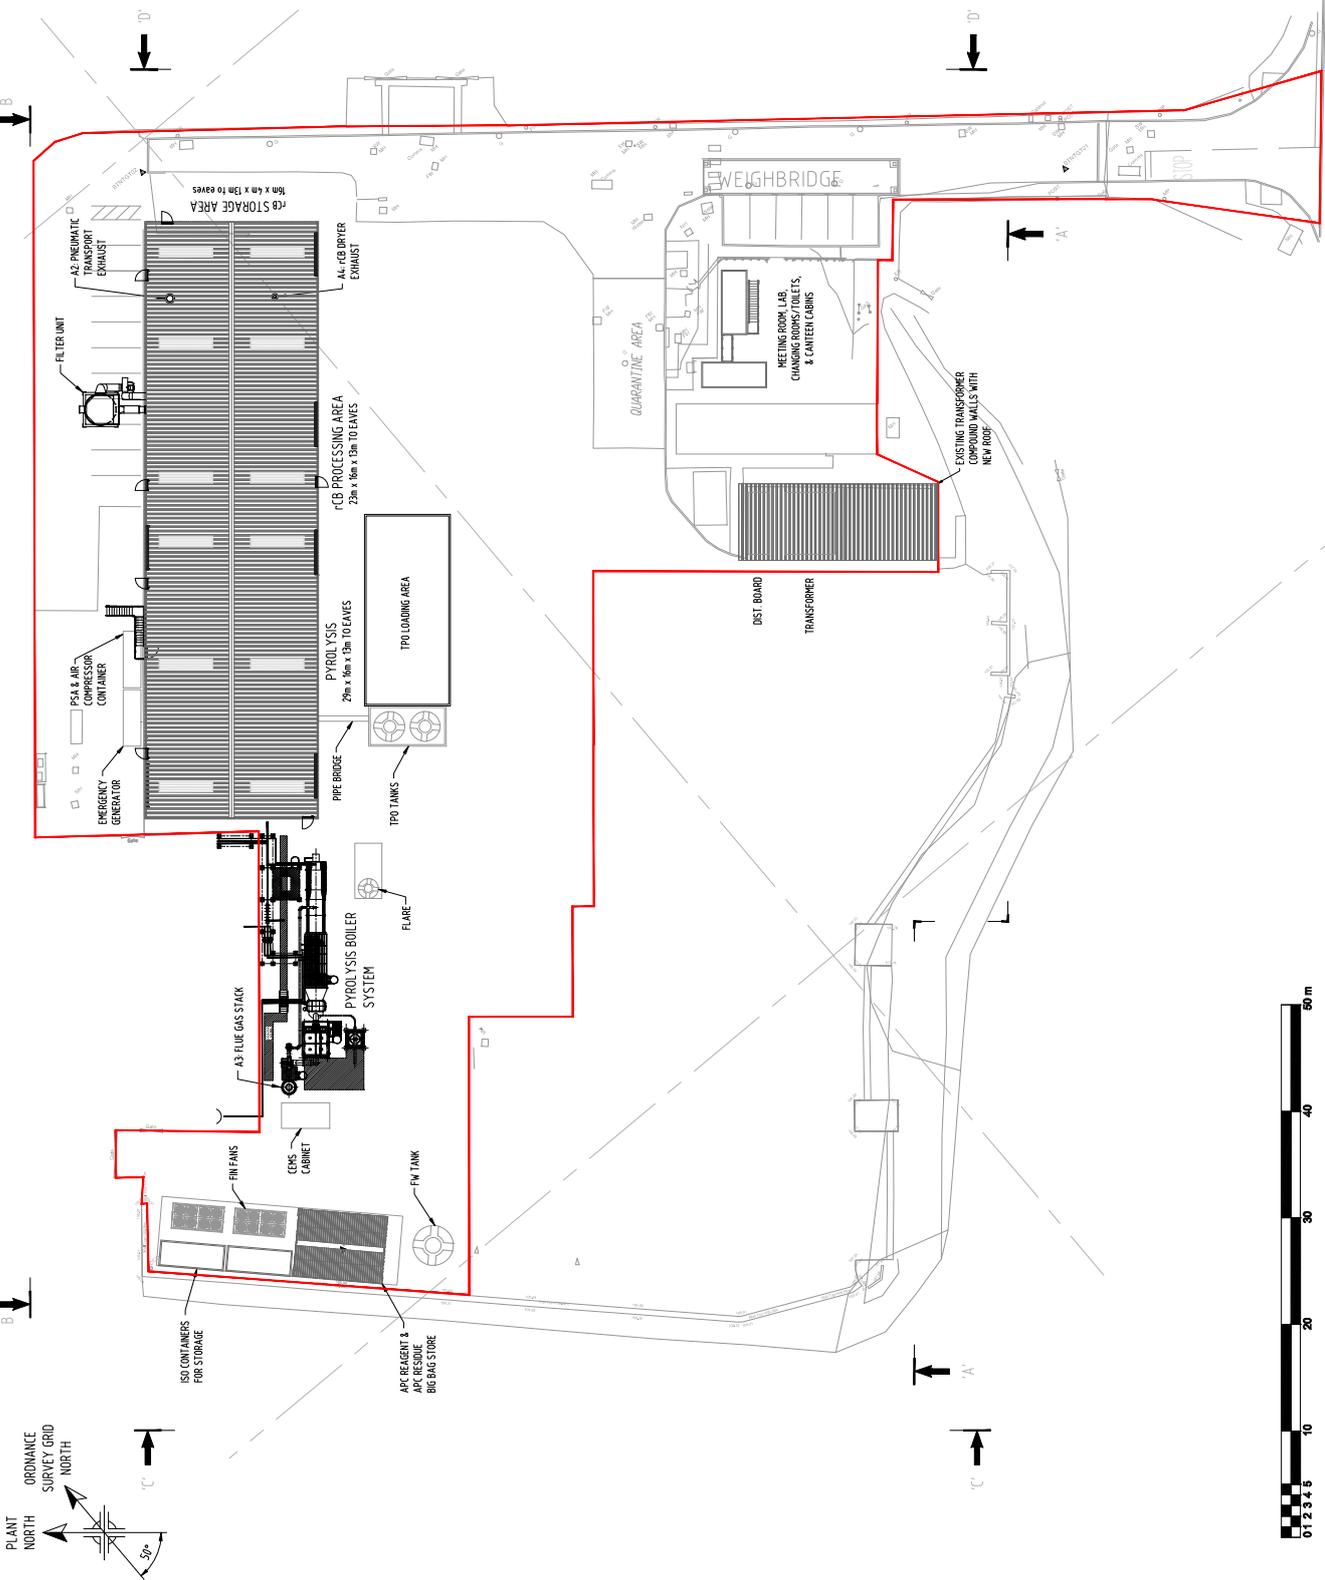

NOTES.

1. ALL DIMENSIONS IN MILLIMETERS UNLESS NOTED OTHERWISE.

REFERENCE DRAWINGS

- TSES-20195-118-EGL-00, MAR 2023 - MICHELIN TYRES SITE, CAMPBELL ROAD, STOKES EXISTING LEVEL SURVEY
- 5188-PDW-LAY-000-009 - SITE LAYOUT NORTH AND SOUTH ELEVATIONS PYROLYSIS PLANNING APPLICATION
- 5188-PDW-LAY-000-010 - SITE LAYOUT EAST AND WEST ELEVATIONS PYROLYSIS PLANNING APPLICATION
- 5188-PDW-LAY-000-011 - PYROLYSIS AND rCB BUILDING PLAN VIEWS AND ELEVATIONS
- 5188-PDW-LAY-000-016 - APC REAGENT & APC RESIDUE BIG BAG STORE PLAN VIEWS AND ELEVATIONS
- 5188-PDW-LAY-000-017 - EXISTING TRANSFORMER COMPOUND PLAN VIEWS AND ELEVATIONS
- 5188-PDW-LAY-000-018 - SITE CABINS PLAN VIEWS AND ELEVATIONS

KEY.

PLANNING BOUNDARY

5188 - PROJECT TRIUMPH

MURFITTS INDUSTRIES
MURFITTS INDUSTRIES LIMITED, JAMES ST, WIDEN, WEST YORKSHIRE, LE19 1RQ
 TEL: 01937 546464 FAX: 01937 546465
 WWW.MURFITTS.CO.UK

OTTO SIMON
Chartered Engineer, 5 The Crescent
 Churchfields, Wakefield WF1 4JF
 Tel: +44 (0) 1924 8817442 Fax: +44 (0) 1924 8817444
 www.ottosimon.co.uk

ENGINEER MW 210325
PROCESS. MW 210325

SCALE: 1:250 @ A1
 DRAWN: IB 12/03/25
 CHECKED: MW 21/03/25

DRG. No. 5188-PDW-LAY-000-008
REV. R09