

- Contractor to check all dimensions and report errors and omissions to the Engineer or Contract Administrator.
- The Contractor is responsible for all setting out.
- Do not scale from this drawing.
- This Map is reproduced from the Ordnance Survey material with the permission of Ordnance Survey on behalf of the Controller of H.M.S.O. © Crown Copyright. Unauthorised reproduction infringes Crown copyright and may lead to prosecution or civil proceedings.
- Stoke-on-Trent City Council 100024286 2019.
- This drawing is the copyright of the City of Stoke on Trent City Renewal (Technical Services) and may not be loaned, copied or reproduced. It is not to be used for any offer quote, tender or construction purposes without the written consent of the Director.

REVISION NOTES:
No. DATE NOTE



CITY RENEWAL

Barry Brockbank
Assistant Director, Technical Services

LANDSCAPE DEVELOPMENT

P.O. Box 630, Civic Centre,
Globe Street,
Stoke-on-Trent,
ST4 1HH

Tel: 01782 234234
Fax: 01782 236997
DX 21058 Stoke-on-Trent
Minicom: 01782 232331

PROJECT
WATERLOO ROAD / COBRIDGE ROAD /
ELDER ROAD
Junction Improvements

PROJECT No:
H0000391

DRAWING TITLE
Map Referred To In The City Of Stoke On Trent
Cobridge Junction Improvement
Compulsory Purchase Order 2019

DRAWING STATUS

Draft Contract As Built

DRAWING FILE NAME:

DRAWN BY: SCALE:

DTW 1:1250 @ A4


DATE: CHECKED:

September 2019 FB

DRAWING NUMBER:

H0000391-001

REVISION:

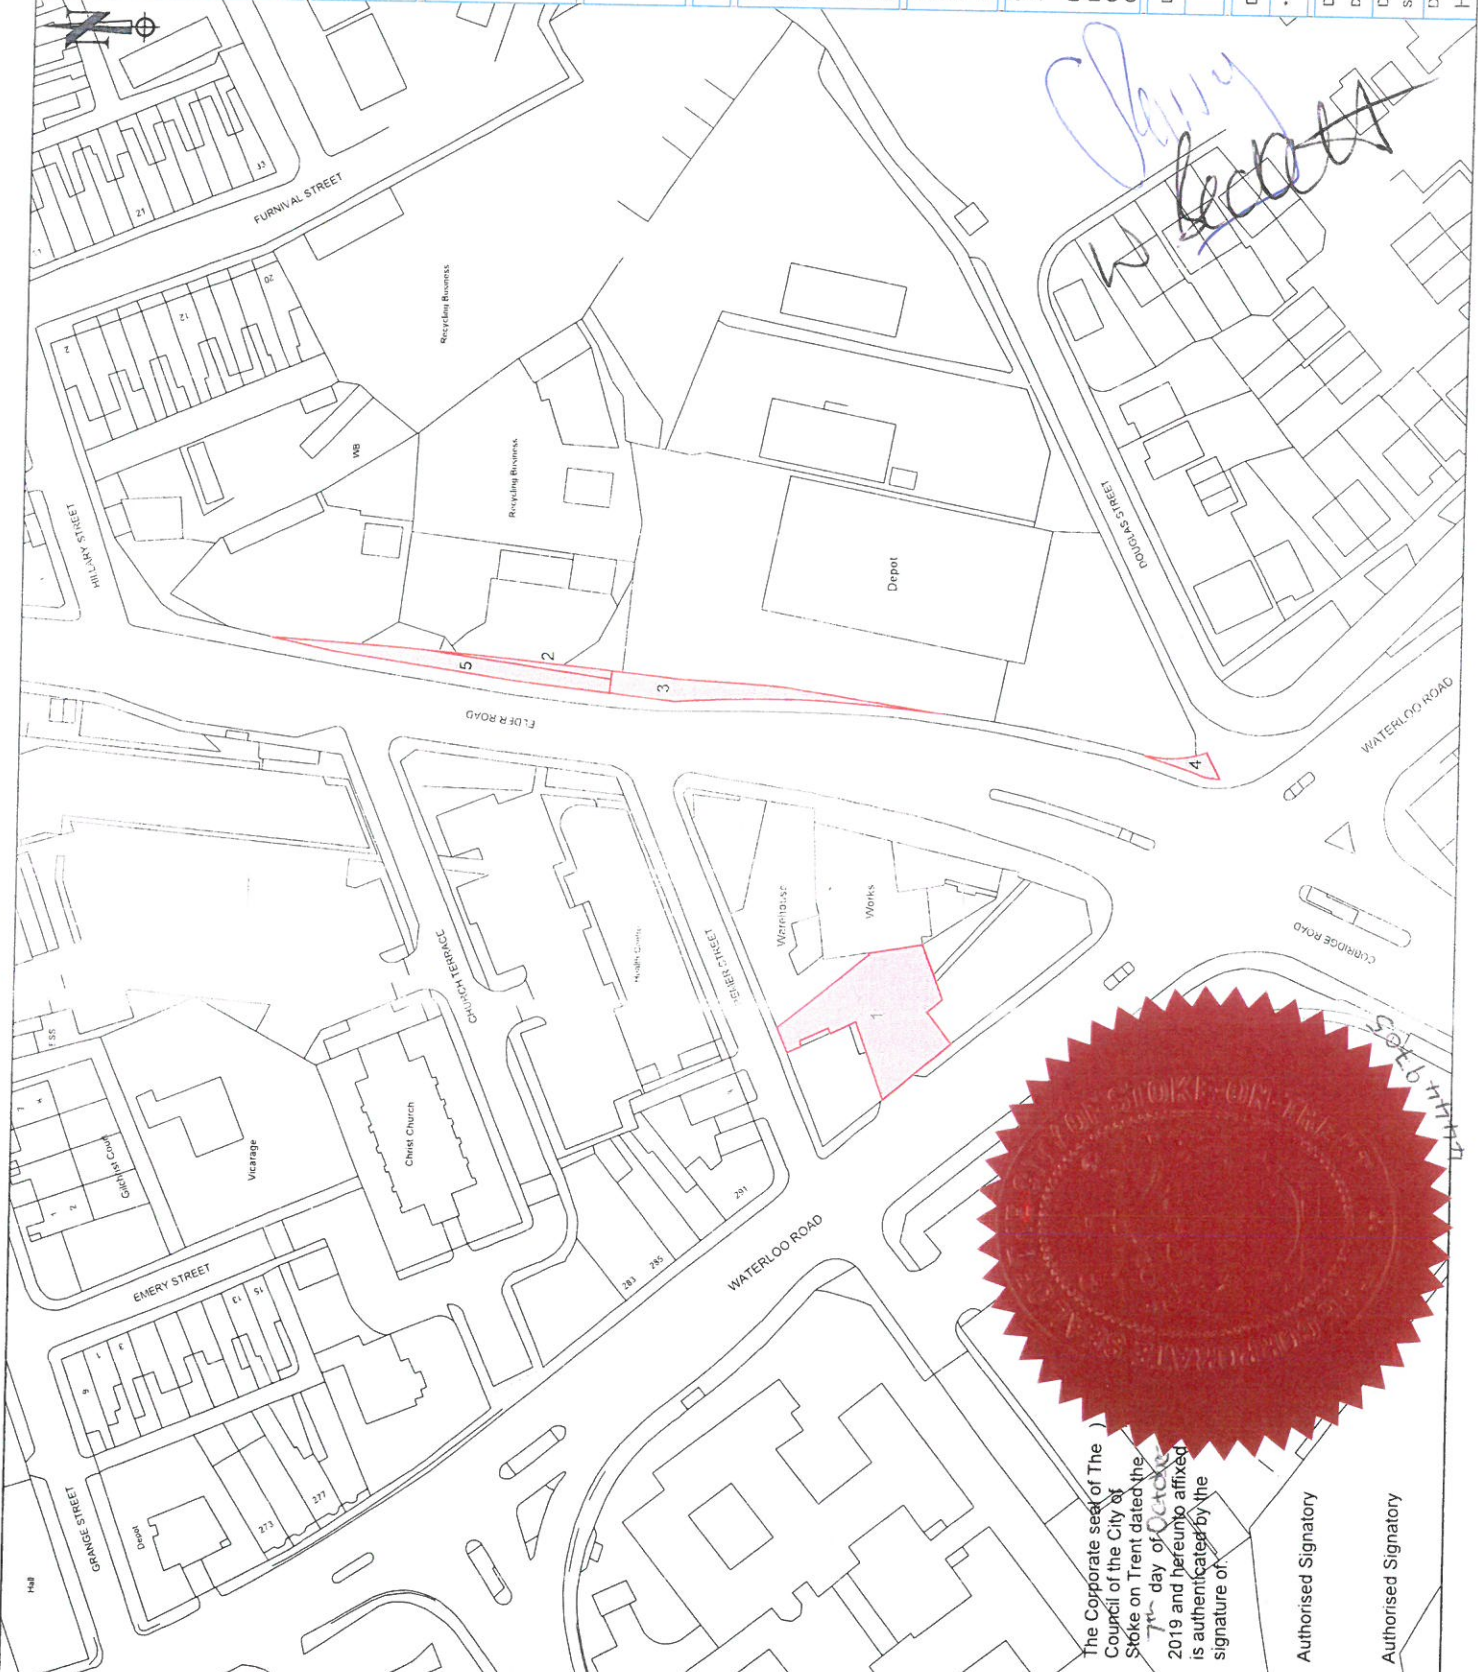

The Corporate seal of The Council of the City of Stoke on Trent dated the 20th day of October 2019 and hereunto affixed is authenticated by the signature of

Authorised Signatory

Authorised Signatory

Barry Brockbank
Barry Brockbank