

**PUBLIC PATH STOPPING UP AND DEFINITIVE
MAP AND STATEMENT MODIFICATION ORDER**

TOWN AND COUNTRY PLANNING ACT 1990, SECTION 257

**THE CITY OF STOKE-ON-TRENT (FOOTPATH 46, BADDELEY GREEN,
STOKE-ON-TRENT) PUBLIC PATH STOPPING UP ORDER (NO. 1) 2020**

This order is made by Stoke-on-Trent City Council under section 257 of the Town and Country Planning Act 1990 because it is satisfied that it is necessary to stop up the footpath to which this order relates in order to enable development to be carried out in accordance with planning permission granted under Part 3 of the Town and Country Planning Act 1990, namely: the erection of a sun room in accordance with Planning Reference 63990/Ful.

BY THIS ORDER:

1. The footpath over the land shown by a bold black line on the attached map and described in Part 1 of the Schedule to this order (“the Schedule”) shall be stopped up and the City of Stoke-on-Trent definitive map and statement shall be modified accordingly as provided below.
2. The stopping up of the footpath shall have effect on the confirmation of this order.
3. Where immediately before the date on which the footpath is stopped up there is apparatus under, in, on, over, along or across it belonging to statutory undertakers for the purpose of carrying on their undertaking, the undertakers shall continue to have the same rights in respect of the apparatus as they then had.

Dated: 4th December 20 20

SCHEDULE

PART 1

Description of Site of Existing Path or Way

Path commences at Point A on the attached plan (Grid Reference SJ9145 5180), the junction with Bunts Lane and travels in a generally east-south-easterly direction for approximately 100 metres to terminate at Point B on the attached plan (Grid Reference SJ9152 5174), the junction with Back Bunts Lane.

PART 2

Description of site of the alternative highway

There is no alternative highway



PART 3

Description of the existing highway to be improved

There is no existing highway to be improved

EXECUTED as a Deed by THE) Common Seal Affixed
COUNCIL OF THE CITY)
OF STOKE-ON-TRENT)
whose seal is hereunto affixed and)
is authenticated by the signature of:-)

authorised signatory

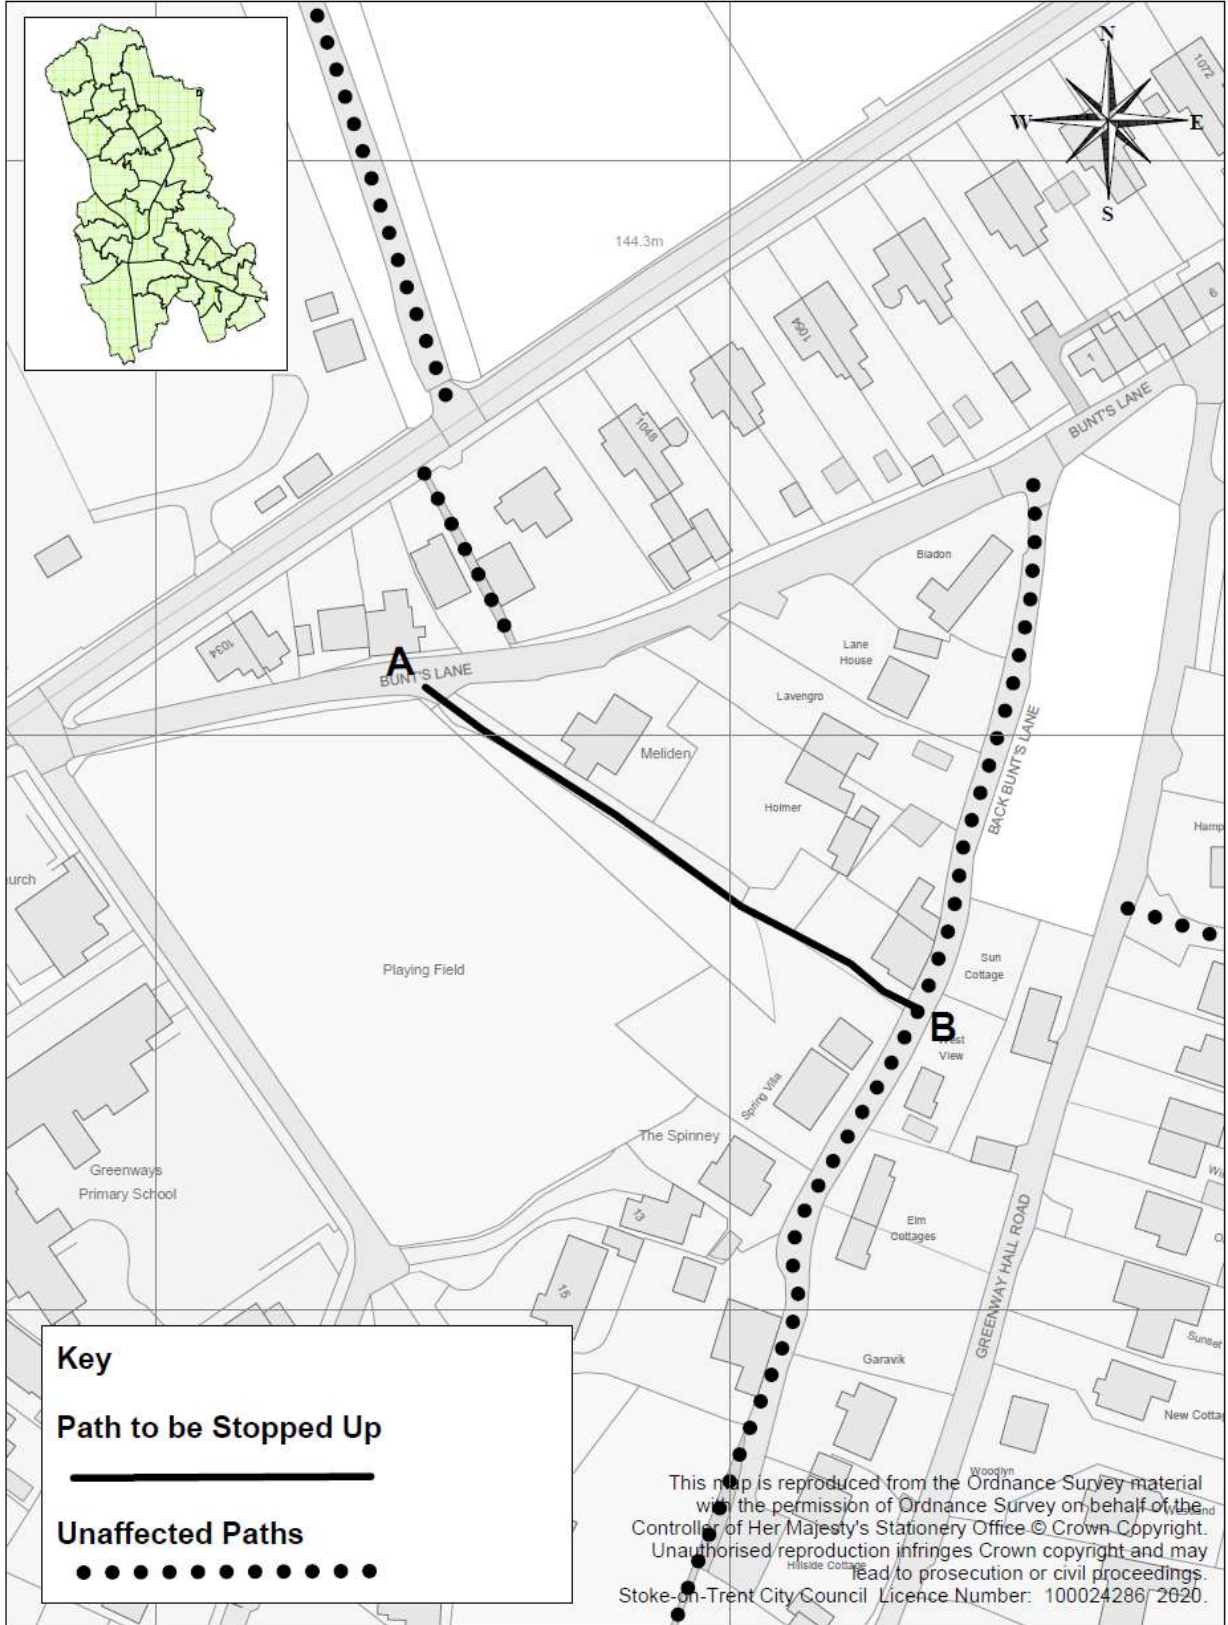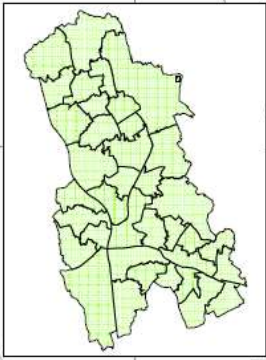

Key

Path to be Stopped Up

—————

Unaffected Paths

●●●●●●●●●●

This map is reproduced from the Ordnance Survey material with the permission of Ordnance Survey on behalf of the Controller of Her Majesty's Stationery Office © Crown Copyright. Unauthorised reproduction infringes Crown copyright and may lead to prosecution or civil proceedings. Stoke-on-Trent City Council Licence Number: 100024286/2020.



Town and Country Planning Act 1990
 Section 257
 The City of Stoke-on-Trent
 (Footpath 46, Baddeley Green, Stoke-on-Trent)
 Public Path Stopping Up Order
 (No. 1) 2020

Scale	1:1250 @ A4
Date	07 Feb 2020
Drawn By	
Drawing Ref	
Revision	