

**TOWN AND COUNTRY PLANNING (GENERAL PERMITTED DEVELOPMENT)  
(ENGLAND) ORDER 2015**

**DIRECTION MADE UNDER ARTICLE 4(1) TO WHICH ARTICLE 6 APPLIES**

**IN RELATION TO: TOWER SQUARE CONSERVATION AREA 2022**

WHEREAS the Council of the City of Stoke-on-Trent "The Council", being the appropriate local planning authority within the meaning of Article 4(5) of the Town and Country Planning (General Permitted Development) (England) Order 2015 as amended ("the Order"), is satisfied that it is expedient that development of the descriptions set out in Schedule 1 below should not be carried out on land in the Tower Square Conservation Area 2022, the "Tower Square Conservation Area 2022", being the land shown on the attached plan identified in Schedule 2 unless permission is granted on an application made under Part III of the Town and Country Planning Act 1990.

NOW THEREFORE the Council, in pursuance of the power conferred on it by Article 4(1) of the Order, hereby directs that the permission granted by Article 3 of the Order shall not apply to development in the "Tower Square Conservation Area" of the descriptions set out in Schedule 1 below.

THIS DIRECTION is made under article 4(1) of the Order with a non-immediate effect and shall come into force on 23<sup>rd</sup> March 2023 (being at least 28 days following the latest date on which notice of this Direction is served and published).

**SCHEDULE 1**

**Part 2 - Minor Operations**

**Class A:**

The erection, construction, maintenance, improvement or alteration of a gate, fence, wall or other means of enclosure which fronts a relevant location.

**Class C:**

The painting of the exterior of any building or work where the part of the exterior to be painted would front a highway, including hitherto unpainted parts of the elevation, or with the exception of these specific conditions:

- a) The repainting of an existing painted surface is painted with a colour to match the existing one in every respect of colour, hue, texture and appearance.
- b) The repainting of an existed painted surface is painted with a colour shown in following list of British Standard References for paint:

BS 00 A 01 - grey  
BS 00 E 55 - white

BS 04 B 15 - cream  
BS 04 B 17 - grey  
BS 04 E 49 - pink  
BS 06 C 33 - beige  
BS 08 B 15 - magnolia  
BS 08 B 17 - velum  
BS 08 C 31 - buttermilk  
BS 10 C 31 - ivory  
BS 18 C 31 – pale grey  
BS 10 B 15 – soft white

## Part 11 - Heritage and Demolition

### Class C:

Any building operation consisting of the demolition of the whole or any part of any gate, fence, wall or other means of enclosure and fronts a relevant location.

Made under the Common Seal of

The Council of the City of Stoke on Trent

This 24 day of Jan 2023

was hereto affixed in the presence of:



Assistant Director – Investment, Planning and Regeneration

Authorised Signatory

44450 795

Confirmed under the Common Seal of the City of Stoke on Trent

This day of 2023

was hereto affixed in the presence of:

Assistant Director – Investment, Planning and Regeneration

Authorised Signatory

## **STATEMENT OF EFFECT OF THIS DIRECTION**

Upon confirmation, this Direction shall have the immediate effect of cancelling all previous Article 4 Directions related to the land edged blue in Schedule Two.

This Direction may be cited as the "Tower Square Conservation Area 2022, Article 4(1) Direction"

## **Schedule 2**

### **SCHEDULE OF PROPERTIES AND LAND WITHIN THE TOWER SQUARE CONSERVATION AREA 2022**

TOWN HALL CHAMBERS BUTTERFIELD PLACE TUNSTALL STOKE-ON-TRENT STAFFORDSHIRE ST6 6BA
TRI-AID CAR SPECIALISTS LIMITED CALVER STREET TUNSTALL STOKE-ON- TRENT STAFFORDSHIRE ST6 5BW
1 FORSTER STREET TUNSTALL STOKE-ON-TRENT STAFFORDSHIRE ST6 5AS
3 FORSTER STREET TUNSTALL STOKE-ON-TRENT STAFFORDSHIRE ST6 5AS
40 FORSTER STREET TUNSTALL STOKE-ON-TRENT STAFFORDSHIRE ST6 5AQ
2A FORSTER STREET TUNSTALL STOKE-ON-TRENT STAFFORDSHIRE ST6 5AQ
2B FORSTER STREET TUNSTALL STOKE-ON-TRENT STAFFORDSHIRE ST6 5AQ
FLAT 1 2B FORSTER STREET TUNSTALL STOKE-ON-TRENT STAFFORDSHIRE ST6 5AQ
FLAT 2 2B FORSTER STREET TUNSTALL STOKE-ON-TRENT STAFFORDSHIRE ST6 5AQ
JAMIA NOOR MASJID MOSQUE FORSTER STREET TUNSTALL STOKE-ON- TRENT STAFFORDSHIRE ST6 5AQ
118 HIGH STREET TUNSTALL STOKE-ON-TRENT STAFFORDSHIRE ST6 5TJ
126 HIGH STREET TUNSTALL STOKE-ON-TRENT STAFFORDSHIRE ST6 5TJ
130 HIGH STREET TUNSTALL STOKE-ON-TRENT STAFFORDSHIRE ST6 5QH
135 HIGH STREET TUNSTALL STOKE-ON-TRENT STAFFORDSHIRE ST6 5TA
142 TUNSTALL LOCAL CENTRE HIGH STREET TUNSTALL STOKE-ON-TRENT STAFFORDSHIRE ST6 5TP
144 HIGH STREET TUNSTALL STOKE-ON-TRENT STAFFORDSHIRE ST6 5TP
146 TUNSTALL TOWN HALL HIGH STREET TUNSTALL STOKE-ON-TRENT STAFFORDSHIRE ST6 5TP
148 TUNSTALL MARKET HIGH STREET TUNSTALL STOKE-ON-TRENT STAFFORDSHIRE ST6 5TP
150 HIGH STREET TUNSTALL STOKE-ON-TRENT STAFFORDSHIRE ST6 5TP
154 HIGH STREET TUNSTALL STOKE-ON-TRENT STAFFORDSHIRE ST6 5TJ

155 HIGH STREET TUNSTALL STOKE-ON-TRENT STAFFORDSHIRE ST6 5EA
157 HIGH STREET TUNSTALL STOKE-ON-TRENT STAFFORDSHIRE ST6 5EA
159 HIGH STREET TUNSTALL STOKE-ON-TRENT STAFFORDSHIRE ST6 5EA
166 HIGH STREET TUNSTALL STOKE-ON-TRENT STAFFORDSHIRE ST6 5TT
168 HIGH STREET TUNSTALL STOKE-ON-TRENT STAFFORDSHIRE ST6 5TT
170 HIGH STREET TUNSTALL STOKE-ON-TRENT STAFFORDSHIRE ST6 5TT
172 HIGH STREET TUNSTALL STOKE-ON-TRENT STAFFORDSHIRE ST6 5TT
173 HIGH STREET TUNSTALL STOKE-ON-TRENT STAFFORDSHIRE ST6 5EA
175 HIGH STREET TUNSTALL STOKE-ON-TRENT STAFFORDSHIRE ST6 5EA
177 HIGH STREET TUNSTALL STOKE-ON-TRENT STAFFORDSHIRE ST6 5EA
179 HIGH STREET TUNSTALL STOKE-ON-TRENT STAFFORDSHIRE ST6 5EA
181 FIRST FLOOR HIGH STREET TUNSTALL STOKE-ON-TRENT STAFFORDSHIRE ST6 5TA
181 HIGH STREET TUNSTALL STOKE-ON-TRENT STAFFORDSHIRE ST6 5TA
182 HIGH STREET TUNSTALL STOKE-ON-TRENT STAFFORDSHIRE ST6 5TT
183 HIGH STREET TUNSTALL STOKE-ON-TRENT STAFFORDSHIRE ST6 5EA
184 HIGH STREET TUNSTALL STOKE-ON-TRENT STAFFORDSHIRE ST6 5TT
185 HIGH STREET TUNSTALL STOKE-ON-TRENT STAFFORDSHIRE ST6 5EA
186 HIGH STREET TUNSTALL STOKE-ON-TRENT STAFFORDSHIRE ST6 5TT
187 HIGH STREET TUNSTALL STOKE-ON-TRENT STAFFORDSHIRE ST6 5EA
188 HIGH STREET TUNSTALL STOKE-ON-TRENT STAFFORDSHIRE ST6 5TT
189 HIGH STREET TUNSTALL STOKE-ON-TRENT STAFFORDSHIRE ST6 5EA
118B HIGH STREET TUNSTALL STOKE-ON-TRENT STAFFORDSHIRE ST6 5TE

120-124 BANK CHAMBERS HIGH STREET TUNSTALL STOKE-ON-TRENT STAFFORDSHIRE ST6 5TJ
120-124 HIGH STREET TUNSTALL STOKE-ON-TRENT STAFFORDSHIRE ST6 5TJ
126A HIGH STREET TUNSTALL STOKE-ON-TRENT STAFFORDSHIRE ST6 5TJ
126C HIGH STREET TUNSTALL STOKE-ON-TRENT STAFFORDSHIRE ST6 5TJ
160A BOULEVARD HOUSE HIGH STREET TUNSTALL STOKE-ON-TRENT STAFFORDSHIRE ST6 5TT
160B BOULEVARD HOUSE HIGH STREET TUNSTALL STOKE-ON-TRENT STAFFORDSHIRE ST6 5TT
161-163 HIGH STREET TUNSTALL STOKE-ON-TRENT STAFFORDSHIRE ST6 5TA
165-169 HIGH STREET TUNSTALL STOKE-ON-TRENT STAFFORDSHIRE ST6 5EA
174-176 HIGH STREET TUNSTALL STOKE-ON-TRENT STAFFORDSHIRE ST6 5TJ
184A HIGH STREET TUNSTALL STOKE-ON-TRENT STAFFORDSHIRE ST6 5TT
184B HIGH STREET TUNSTALL STOKE-ON-TRENT STAFFORDSHIRE ST6 5TT
185A HIGH STREET TUNSTALL STOKE-ON-TRENT STAFFORDSHIRE ST6 5EA
188A HIGH STREET TUNSTALL STOKE-ON-TRENT STAFFORDSHIRE ST6 5TT
ADVOCATES ROOM 146, TUNSTALL TOWN HALL HIGH STREET TUNSTALL STOKE-ON-TRENT STAFFORDSHIRE ST6 5TP
APARTMENT 1 120-124, BANK CHAMBERS HIGH STREET TUNSTALL STOKE-ON- TRENT STAFFORDSHIRE ST6 5TJ
APARTMENT 1 135 HIGH STREET TUNSTALL STOKE-ON-TRENT STAFFORDSHIRE ST6 5TA
APARTMENT 2 120-124, BANK CHAMBERS HIGH STREET TUNSTALL STOKE-ON- TRENT STAFFORDSHIRE ST6 5TJ
APARTMENT 2 135 HIGH STREET TUNSTALL STOKE-ON-TRENT STAFFORDSHIRE ST6 5TA
APARTMENT 3 120-124, BANK CHAMBERS HIGH STREET TUNSTALL STOKE-ON- TRENT STAFFORDSHIRE ST6 5TJ
APARTMENT 4 120-124, BANK CHAMBERS HIGH STREET TUNSTALL STOKE-ON- TRENT STAFFORDSHIRE ST6 5TJ
APARTMENT 5 120-124, BANK CHAMBERS HIGH STREET TUNSTALL STOKE-ON- TRENT STAFFORDSHIRE ST6 5TJ
APARTMENT 6 120-124, BANK CHAMBERS HIGH STREET TUNSTALL STOKE-ON- TRENT STAFFORDSHIRE ST6 5TJ

BOULEVARD HOUSE HIGH STREET TUNSTALL STOKE-ON-TRENT STAFFORDSHIRE ST6 5TT
FIRST FLOOR 126C HIGH STREET TUNSTALL STOKE-ON-TRENT STAFFORDSHIRE ST6 5TJ
FIRST FLOOR 159 HIGH STREET TUNSTALL STOKE-ON-TRENT STAFFORDSHIRE ST6 5EA
FIRST FLOOR FLAT 126A HIGH STREET TUNSTALL STOKE-ON-TRENT STAFFORDSHIRE ST6 5TJ
FLAT 118 HIGH STREET TUNSTALL STOKE-ON-TRENT STAFFORDSHIRE ST6 5TJ
FLAT 1 165-169 HIGH STREET TUNSTALL STOKE-ON-TRENT STAFFORDSHIRE ST6 5EA
FLAT 1 177 HIGH STREET TUNSTALL STOKE-ON-TRENT STAFFORDSHIRE ST6 5EA
FLAT 1 173 HIGH STREET TUNSTALL STOKE-ON-TRENT STAFFORDSHIRE ST6 5EA
FLAT 1 FIRST FLOOR 182 HIGH STREET TUNSTALL STOKE-ON-TRENT STAFFORDSHIRE ST6 5TT
FLAT 1 FIRST FLOOR 157 HIGH STREET TUNSTALL STOKE-ON-TRENT STAFFORDSHIRE ST6 5EA
FLAT 2 165-169 HIGH STREET TUNSTALL STOKE-ON-TRENT STAFFORDSHIRE ST6 5EA
FLAT 2 177 HIGH STREET TUNSTALL STOKE-ON-TRENT STAFFORDSHIRE ST6 5EA
FLAT 2 FIRST FLOOR 182 HIGH STREET TUNSTALL STOKE-ON-TRENT STAFFORDSHIRE ST6 5TT
FLAT 2 TOP FLOOR 157 HIGH STREET TUNSTALL STOKE-ON-TRENT STAFFORDSHIRE ST6 5EA
FLAT 3 157 HIGH STREET TUNSTALL STOKE-ON-TRENT STAFFORDSHIRE ST6 5EA
FLAT 3 165-169 HIGH STREET TUNSTALL STOKE-ON-TRENT STAFFORDSHIRE ST6 5EA
FLAT 3 177 HIGH STREET TUNSTALL STOKE-ON-TRENT STAFFORDSHIRE ST6 5EA
FLAT 3 SECOND FLOOR 182 HIGH STREET TUNSTALL STOKE-ON-TRENT STAFFORDSHIRE ST6 5TT
FLAT 4 165-169 HIGH STREET TUNSTALL STOKE-ON-TRENT STAFFORDSHIRE ST6 5EA
FLAT 4 SECOND FLOOR 182 HIGH STREET TUNSTALL STOKE-ON-TRENT STAFFORDSHIRE ST6 5TT
FLAT 4 SECOND FLOOR 157 HIGH STREET TUNSTALL STOKE-ON-TRENT STAFFORDSHIRE ST6 5EA
FLAT 4 TOP FLOOR 177 HIGH STREET TUNSTALL STOKE-ON-TRENT STAFFORDSHIRE ST6 5EA

FLAT 5 157 HIGH STREET TUNSTALL STOKE-ON-TRENT STAFFORDSHIRE ST6 5EA
FLAT 5 165-169 HIGH STREET TUNSTALL STOKE-ON-TRENT STAFFORDSHIRE ST6 5EA
FLAT 6 165-169 HIGH STREET TUNSTALL STOKE-ON-TRENT STAFFORDSHIRE ST6 5EA
FLAT 7 165-169 HIGH STREET TUNSTALL STOKE-ON-TRENT STAFFORDSHIRE ST6 5EA
FLAT 8 165-169 HIGH STREET TUNSTALL STOKE-ON-TRENT STAFFORDSHIRE ST6 5EA
FLAT A 177 HIGH STREET TUNSTALL STOKE-ON-TRENT STAFFORDSHIRE ST6 5EA
FLOORS 1 2 AND 3 175 HIGH STREET TUNSTALL STOKE-ON-TRENT STAFFORDSHIRE ST6 5EA
GROUND FLOOR 182 HIGH STREET TUNSTALL STOKE-ON-TRENT STAFFORDSHIRE ST6 5TT
HOUSING MANAGEMENT 146 TUNSTALL TOWN HALL HIGH STREET TUNSTALL STOKE-ON-TRENT STAFFORDSHIRE ST6 5TP
MAST 02 UK LIMITED AT 182 HIGH STREET TUNSTALL STOKE-ON-TRENT STAFFORDSHIRE
OFFICE FIRST FLOOR 182 HIGH STREET TUNSTALL STOKE-ON-TRENT STAFFORDSHIRE ST6 5TT
OFFICE SECOND FLOOR 182 HIGH STREET TUNSTALL STOKE-ON-TRENT STAFFORDSHIRE ST6 5TT
PARKING SERVICES 146 TUNSTALL TOWN HALL HIGH STREET TUNSTALL STOKE-ON-TRENT STAFFORDSHIRE ST6 5TP
SHOP (PART OF) 188 HIGH STREET TUNSTALL STOKE-ON-TRENT STAFFORDSHIRE ST6 5TT
TUNSTALL FAMILY HOB 146 TUNSTALL TOWN HALL HIGH STREET TUNSTALL STOKE-ON-TRENT STAFFORDSHIRE ST6 5TP
TUNSTALL LIBRARY FIRST FLOOR 146, TUNSTALL TOWN HALL HIGH STREET TUNSTALL STOKE-ON-TRENT STAFFORDSHIRE ST6 5TP
SHARROD HARDCHROME COMPANY LIMITED HOSE STREET TUNSTALL STOKE-ON-TRENT STAFFORDSHIRE ST6 5AL
7 Oldcourt Street Tunstall Stoke-on-Trent Staffordshire ST6 5BL
39 THE COACH AND HORSES Oldcourt Street Tunstall Stoke-on-Trent Staffordshire ST6 5BL
FLAT 39 THE COACH AND HORSES Oldcourt Street Tunstall Stoke-on-Trent Staffordshire ST6 5BL
Tunstall Area Service Office Oldcourt Street Tunstall Stoke-on-Trent Staffordshire ST6 5BL
27 Paradise Street Tunstall Stoke-on-Trent Staffordshire ST6 5AG

29 PARADISE STREET TUNSTALL STOKE-ON-TRENT STAFFORDSHIRE ST6 5AG
31 PARADISE STREET TUNSTALL STOKE-ON-TRENT STAFFORDSHIRE ST6 5AG
33 PARADISE STREET TUNSTALL STOKE-ON-TRENT STAFFORDSHIRE ST6 5AG
35 PARADISE STREET TUNSTALL STOKE-ON-TRENT STAFFORDSHIRE ST6 5AG
42 PARADISE STREET TUNSTALL STOKE-ON-TRENT STAFFORDSHIRE ST6 5AG
48 PARADISE STREET TUNSTALL STOKE-ON-TRENT STAFFORDSHIRE ST6 5AG
27A PARADISE STREET TUNSTALL STOKE-ON-TRENT STAFFORDSHIRE ST6 5AG
29A PARADISE STREET TUNSTALL STOKE-ON-TRENT STAFFORDSHIRE ST6 5AG
31A PARADISE STREET TUNSTALL STOKE-ON-TRENT STAFFORDSHIRE ST6 5AG
35A PARADISE STREET TUNSTALL STOKE-ON-TRENT STAFFORDSHIRE ST6 5AG
44-46 PARADISE STREET TUNSTALL STOKE-ON-TRENT STAFFORDSHIRE ST6 5AG
LIVING ACCOMMODATION 42 PARADISE STREET TUNSTALL STOKE-ON-TRENT STAFFORDSHIRE ST6 5AG
LIVING ACCOMMODATION 44-46 PARADISE STREET TUNSTALL STOKE-ON-TRENT STAFFORDSHIRE ST6 5AG
PUBLIC OPEN SPACE ADJACENT PARADISE INN PARADISE STREET TUNSTALL STOKE-ON-TRENT STAFFORDSHIRE
17 PHOENIX STREET TUNSTALL STOKE-ON-TRENT STAFFORDSHIRE ST6 5AH
FLAT 1 17 PHOENIX STREET TUNSTALL STOKE-ON-TRENT STAFFORDSHIRE ST6 5AH
FLAT 2 17 PHOENIX STREET TUNSTALL STOKE-ON-TRENT STAFFORDSHIRE ST6 5AH
49 STANLEY HOUSE PICCADILLY STREET TUNSTALL STOKE-ON-TRENT STAFFORDSHIRE ST6 5AE
45-47 PUBLIC OPEN SPACE ADJACENT PICCADILLY STREET TUNSTALL STOKE-ON-TRENT STAFFORDSHIRE
45-47 PICCADILLY STREET TUNSTALL STOKE-ON-TRENT STAFFORDSHIRE ST6 5AE
46-52 PICCADILLY STREET TUNSTALL STOKE-ON-TRENT STAFFORDSHIRE ST6 5AE
FLAT 1 49, STANLEY HOUSE PICCADILLY STREET TUNSTALL STOKE-ON-TRENT STAFFORDSHIRE ST6 5AE


FLAT 2 49 STANLEY HOUSE PICCADILLY STREET TUNSTALL STOKE-ON-TRENT STAFFORDSHIRE ST6 5AE
FLAT 3 49, STANLEY HOUSE PICCADILLY STREET TUNSTALL STOKE-ON-TRENT STAFFORDSHIRE ST6 5AE
44 ROUNDWELL STREET TUNSTALL STOKE-ON-TRENT STAFFORDSHIRE ST6 5AN
46 ROUNDWELL STREET TUNSTALL STOKE-ON-TRENT STAFFORDSHIRE ST6 5AN
84 ROUNDWELL STREET TUNSTALL STOKE-ON-TRENT STAFFORDSHIRE ST6 5AN
FLAT 1 44 ROUNDWELL STREET TUNSTALL STOKE-ON-TRENT STAFFORDSHIRE ST6 5AN
76-78 ROUNDWELL STREET TUNSTALL STOKE-ON-TRENT STAFFORDSHIRE ST6 5AN
79-83 ROUNDWELL STREET TUNSTALL STOKE-ON-TRENT STAFFORDSHIRE ST6 5AW
80-82 ROUNDWELL STREET TUNSTALL STOKE-ON-TRENT STAFFORDSHIRE ST6 5AN
BASEMENT 44 ROUNDWELL STREET TUNSTALL STOKE-ON-TRENT STAFFORDSHIRE ST6 5AN
DEFY GRAVITY DANCE 44 ROUNDWELL STREET TUNSTALL STOKE-ON-TRENT STAFFORDSHIRE ST6 5AN
FLAT FIRST FLOOR 79-83 ROUNDWELL STREET TUNSTALL STOKE-ON-TRENT STAFFORDSHIRE ST6 5AW
FLAT 2 44 ROUNDWELL STREET TUNSTALL STOKE-ON-TRENT STAFFORDSHIRE ST6 5AN
FLAT 3 44 ROUNDWELL STREET TUNSTALL STOKE-ON-TRENT STAFFORDSHIRE ST6 5AN
OFFICE 44 ROUNDWELL STREET TUNSTALL STOKE-ON-TRENT STAFFORDSHIRE ST6 5AN
PIC PROJECTS 44 ROUNDWELL STREET TUNSTALL STOKE-ON-TRENT STAFFORDSHIRE ST6 5AN
SIX TOWNS PHOTOGRAPHIC CLUB 44 ROUNDWELL STREET TUNSTALL STOKE-ON-TRENT STAFFORDSHIRE ST6 5AN
TUNSTALL MARKET CAR PARK SCOTIA ROAD BURSLEM STOKE-ON-TRENT STAFFORDSHIRE
HIGHWAY VERGE WEST SIDE OF (REAR OF FORMER CINEMA) SCOTIA ROAD BURSLEM STOKE-ON-TRENT STAFFORDSHIRE
17 THE BOULEVARD TUNSTALL STOKE-ON-TRENT STAFFORDSHIRE ST6 6BD
19 THE BOULEVARD TUNSTALL STOKE-ON-TRENT STAFFORDSHIRE ST6 6BD

21 THE BOULEVARD TUNSTALL STOKE-ON-TRENT STAFFORDSHIRE ST6 6BD
23 THE BOULEVARD TUNSTALL STOKE-ON-TRENT STAFFORDSHIRE ST6 6BD
25 THE BOULEVARD TUNSTALL STOKE-ON-TRENT STAFFORDSHIRE ST6 6BD
27.THE BOULEVARD TUNSTALL STOKE-ON-TRENT STAFFORDSHIRE ST6 6BD
11-15 THE BOULEVARD TUNSTALL STOKE-ON-TRENT STAFFORDSHIRE ST6 6BD
13A THE BOULEVARD TUNSTALL STOKE-ON-TRENT STAFFORDSHIRE ST6 6BD
15A THE BOULEVARD TUNSTALL STOKE-ON-TRENT STAFFORDSHIRE ST6 6BD
17A THE BOULEVARD TUNSTALL STOKE-ON-TRENT STAFFORDSHIRE ST6 6BD
19A THE BOULEVARD TUNSTALL STOKE-ON-TRENT STAFFORDSHIRE ST6 6BD
23A THE BOULEVARD TUNSTALL STOKE-ON-TRENT STAFFORDSHIRE ST6 6BD
23B THE BOULEVARD TUNSTALL STOKE-ON-TRENT STAFFORDSHIRE ST6 6BD
7 - 9 THE BOULEVARD TUNSTALL STOKE-ON-TRENT STAFFORDSHIRE ST6 6BD
FLAT 1 27 THE BOULEVARD TUNSTALL STOKE-ON-TRENT STAFFORDSHIRE ST6 6BD
FLAT 2 27 THE BOULEVARD TUNSTALL STOKE-ON-TRENT STAFFORDSHIRE ST6 6BD
FLAT 3 27 THE BOULEVARD TUNSTALL STOKE-ON-TRENT STAFFORDSHIRE ST6 6BD
FLAT 4 27 THE BOULEVARD TUNSTALL STOKE-ON-TRENT STAFFORDSHIRE ST6 6BD
1 TOWER SQUARE TUNSTALL STOKE-ON-TRENT STAFFORDSHIRE ST6 5AA
2 TOWER SQUARE TUNSTALL STOKE-ON-TRENT STAFFORDSHIRE ST6 5AA
3 TOWER SQUARE TUNSTALL STOKE-ON-TRENT STAFFORDSHIRE ST6 5AA
4 THE BARREL PUBLIC HOUSE TOWER SQUARE TUNSTALL STOKE-ON-TRENT STAFFORDSHIRE ST6 5AA
8 TOWER SQUARE TUNSTALL STOKE-ON-TRENT STAFFORDSHIRE ST6 5AA
9 TOWER SQUARE TUNSTALL STOKE-ON-TRENT STAFFORDSHIRE ST6 5AA

14 TOWER SQUARE TUNSTALL STOKE-ON-TRENT STAFFORDSHIRE ST6 5AB
15 TOWER SQUARE TUNSTALL STOKE-ON-TRENT STAFFORDSHIRE ST6 5AB
16 TOWER SQUARE TUNSTALL STOKE-ON-TRENT STAFFORDSHIRE ST6 5AB
17 TOWER SQUARE TUNSTALL STOKE-ON-TRENT STAFFORDSHIRE ST6 5AB
18 TOWER SQUARE TUNSTALL STOKE-ON-TRENT STAFFORDSHIRE ST6 5AB
19 TOWER SQUARE TUNSTALL STOKE-ON-TRENT STAFFORDSHIRE ST6 5AB
20 TOWER SQUARE TUNSTALL STOKE-ON-TRENT STAFFORDSHIRE ST6 5AB
21 TOWER SQUARE TUNSTALL STOKE-ON-TRENT STAFFORDSHIRE ST6 5AA
23 TOWER SQUARE TUNSTALL STOKE-ON-TRENT STAFFORDSHIRE ST6 5AB
24 TOWER SQUARE TUNSTALL STOKE-ON-TRENT STAFFORDSHIRE ST6 5AB
25 TOWER SQUARE TUNSTALL STOKE-ON-TRENT STAFFORDSHIRE ST6 5AB
26 TOWER SQUARE TUNSTALL STOKE-ON-TRENT STAFFORDSHIRE ST6 5AB
28 TOWER SQUARE TUNSTALL STOKE-ON-TRENT STAFFORDSHIRE ST6 5AB
29 TOWER SQUARE TUNSTALL STOKE-ON-TRENT STAFFORDSHIRE ST6 5AB
30 TOWER SQUARE TUNSTALL STOKE-ON-TRENT STAFFORDSHIRE ST6 5AB
23A TOWER SQUARE TUNSTALL STOKE-ON-TRENT STAFFORDSHIRE ST6 5AB
25A TOWER SQUARE TUNSTALL STOKE-ON-TRENT STAFFORDSHIRE ST6 5AB
27-28 TOWER SQUARE TUNSTALL STOKE-ON-TRENT STAFFORDSHIRE ST6 5AB
5 - 6 TOWER SQUARE TUNSTALL STOKE-ON-TRENT STAFFORDSHIRE ST6 5AA
7-7A TOWER SQUARE TUNSTALL STOKE-ON-TRENT STAFFORDSHIRE ST6 5AA
7A FIRST AND SECOND FLOORS TOWER SQUARE TUNSTALL STOKE-ON-TRENT STAFFORDSHIRE ST6 5AA
8A TOWER SQUARE TUNSTALL STOKE-ON-TRENT STAFFORDSHIRE ST6 5AA

CLOCK TOWER TOWER SQUARE TUNSTALL STOKE-ON-TRENT STAFFORDSHIRE
FLAT 2 TOWER SQUARE TUNSTALL STOKE-ON-TRENT STAFFORDSHIRE ST6 5AA
FLAT 1 20 TOWER SQUARE TUNSTALL STOKE-ON-TRENT STAFFORDSHIRE ST6 5AB
FLAT ABOVE 26 TOWER SQUARE TUNSTALL STOKE-ON-TRENT STAFFORDSHIRE ST6 5AB
FLOOR 1 21 TOWER SQUARE TUNSTALL STOKE-ON-TRENT STAFFORDSHIRE ST6 5AA
GROUND FLOOR 21 TOWER SQUARE TUNSTALL STOKE-ON-TRENT STAFFORDSHIRE ST6 5AB
LIVING ACCOMMODATION, THE SNEYD ARMS HOTEL TOWER SQUARE TUNSTALL STOKE-ON-TRENT STAFFORDSHIRE ST6 5AA
OFFICES ABOVE 27-28 TOWER SQUARE TUNSTALL STOKE-ON-TRENT STAFFORDSHIRE ST6 5AB
THE SNEYD ARMS HOTEL TOWER SQUARE TUNSTALL STOKE-ON-TRENT STAFFORDSHIRE ST6 5AA
WORKSHOP REAR OF 7-7A TOWER SQUARE TUNSTALL STOKE-ON-TRENT STAFFORDSHIRE ST6 5AA
52 WESLEY STREET TUNSTALL STOKE-ON-TRENT STAFFORDSHIRE ST6 5DG
56 WESLEY STREET TUNSTALL STOKE-ON-TRENT STAFFORDSHIRE ST6 5DG
35-41 WESLEY STREET TUNSTALL STOKE-ON-TRENT STAFFORDSHIRE ST6 5DG
44-46 WESLEY STREET TUNSTALL STOKE-ON-TRENT STAFFORDSHIRE ST6 5DG
48-50 WESLEY STREET TUNSTALL STOKE-ON-TRENT STAFFORDSHIRE ST6 5DG
52A WESLEY STREET TUNSTALL STOKE-ON-TRENT STAFFORDSHIRE ST6 5DG
56A WESLEY STREET TUNSTALL STOKE-ON-TRENT STAFFORDSHIRE ST6 5DG
FLAT 48-50 WESLEY STREET TUNSTALL STOKE-ON-TRENT STAFFORDSHIRE ST6 5DG
FLAT ABOVE 52 WESLEY STREET TUNSTALL STOKE-ON-TRENT STAFFORDSHIRE ST6 5DG

# Appendix 1: Tower Square Conservation Area

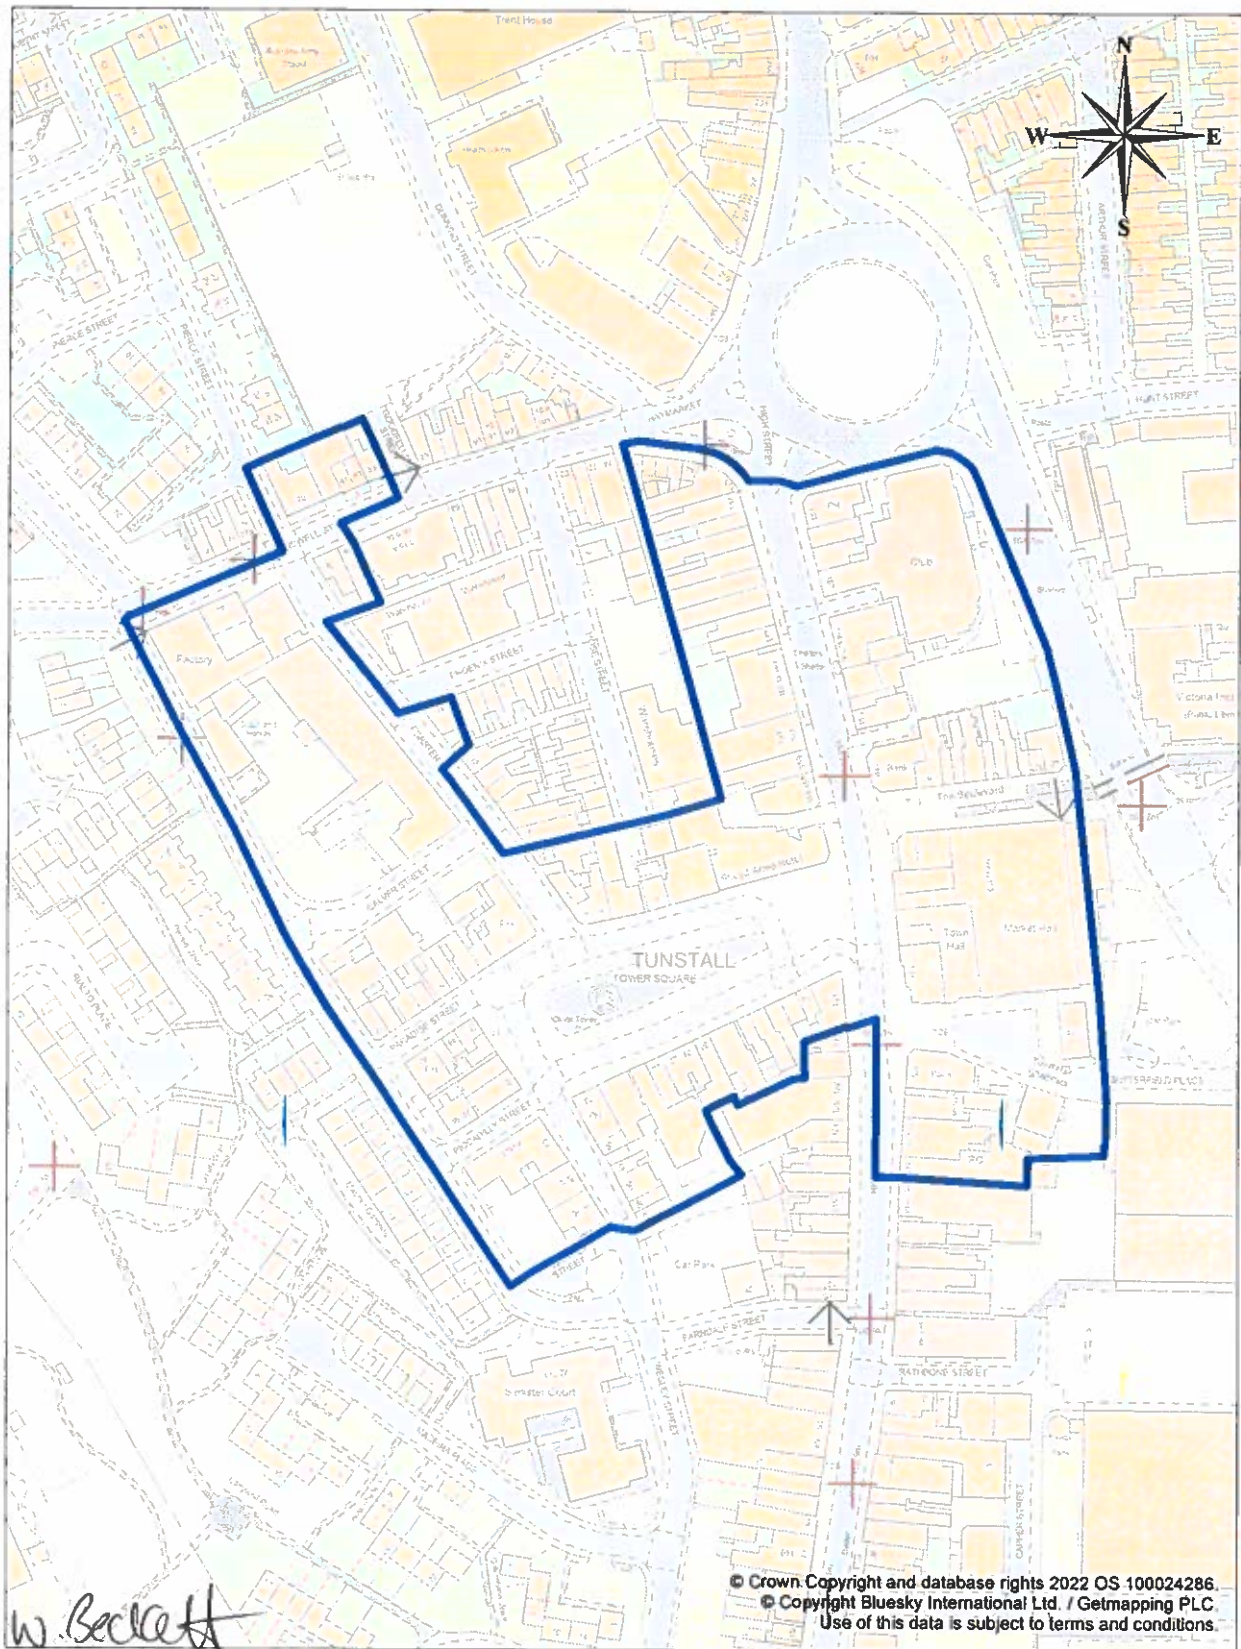

Stoke on Trent City Council  
Civic Centre  
Glebe Street  
Stoke on Trent ST4 1HH  
UK

Scale	1:2000 @ A4
Date	24 Nov 2022
Drawn By	{Drawn By}
Drawing Ref	{Drawing Ref}
Revision	{Revision}