

**Town and Country Planning Act 1990**

**The City of Stoke-on-Trent Tree Preservation Order (No.108) 2014  
relating to land at Weston Road, Meir, Stoke-on-Trent.**


This Order was confirmed by The Council of the City of Stoke-on-Trent, on the 12th day of October 2014 subject to the modifications indicated in the Order, namely the deletion of the tree referenced T2 on the schedule and within the plan.

Executed as a Deed by  
THE COUNCIL OF THE CITY OF STOKE-ON-TRENT  
Whose seal is hereunto affixed and is authenticated  
by the signature of:-

Authorised signatory



Authorised signatory

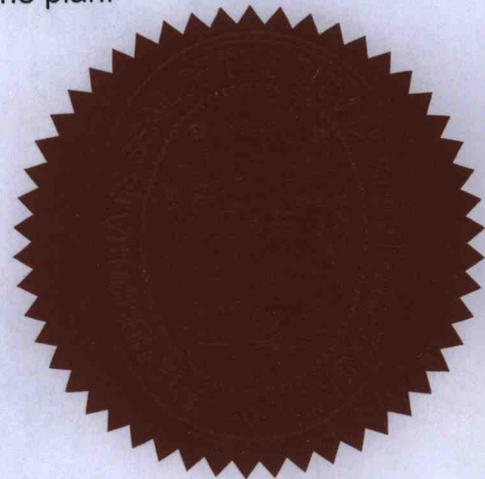

442785.

## **Town and Country Planning Act 1990**

### **The City of Stoke-on-Trent Tree Preservation Order (No.108) 2014**

Stoke-on-Trent City Council, in exercise of the powers conferred on them by section 198 of the Town and Country Planning Act 1990 make the following order -

#### **1. Citation**

This Order may be cited as The City of Stoke-on-Trent Tree Preservation Order (No.108) 2014.

#### **2. Interpretation**

(1) In this Order "the authority" means Stoke-On-Trent City Council.

(2) In this Order any reference to a numbered section is a reference to the section so numbered in the Town and Country Planning Act 1990 and any reference to a numbered regulation is a reference to the regulation so numbered in the Town and Country Planning (Tree Preservation) (England) Regulations 2012.

#### **3. Effect**

(1) Subject to Article 4, this order takes effect provisionally on the date on which it is made.

(2) Without prejudice to subsection (7) of section 198 (power to make tree preservation orders) or subsection (1) of section 200 (tree preservation orders: Forestry Commissioners) and, subject to the exceptions in regulation 14, no person shall -

(a) cut down, top, lop, uproot, wilfully damage, or wilfully destroy; or

(b) cause or permit the cutting down, topping, lopping, wilful damage or wilful destruction of

any tree specified in the Schedule to this Order except with the written consent of the authority in accordance with regulations 16 and 17, or of the Secretary of State in accordance with regulation 23, and, where such consent is given subject to conditions, in accordance with those conditions.

#### **4. Application to trees to be planted pursuant to a condition**

In relation to any tree identified in the first column of the Schedule by the letter "C", being a tree to be planted pursuant to a condition imposed under paragraph (a) of section 197 (planning permission to include appropriate provision for preservation and planting of trees), this Order takes effect from when the tree is planted.

Dated this 2nd day of May 2014

**SCHEDULE**

(Article 3)

(encircled in black on the map)

**Trees specified individually**

<i>Reference on map</i>	<i>Description</i>	<i>Situation</i>
T1	Acer pseudoplatanus- Common Sycamore	207 Weston Road, Meir, Stoke-on-Trent.
<del>T2</del>	<del>...</del>	<del>...</del>
T3	Fagus sylvatica Common Beach	209 Weston Road, Meir, Stoke-on-Trent.

(within a dotted black line on the map)

**Trees specified by reference to an area**

<i>Reference on map</i>	<i>Description</i>	<i>Situation</i>

(within a broken black line on the map)


**Groups of trees**

<i>Reference on map</i>	<i>Description</i>	<i>Situation</i>

(within a continuous black line on the map)

**Woodlands**


<i>Reference on map</i>	<i>Description</i>	<i>Situation</i>

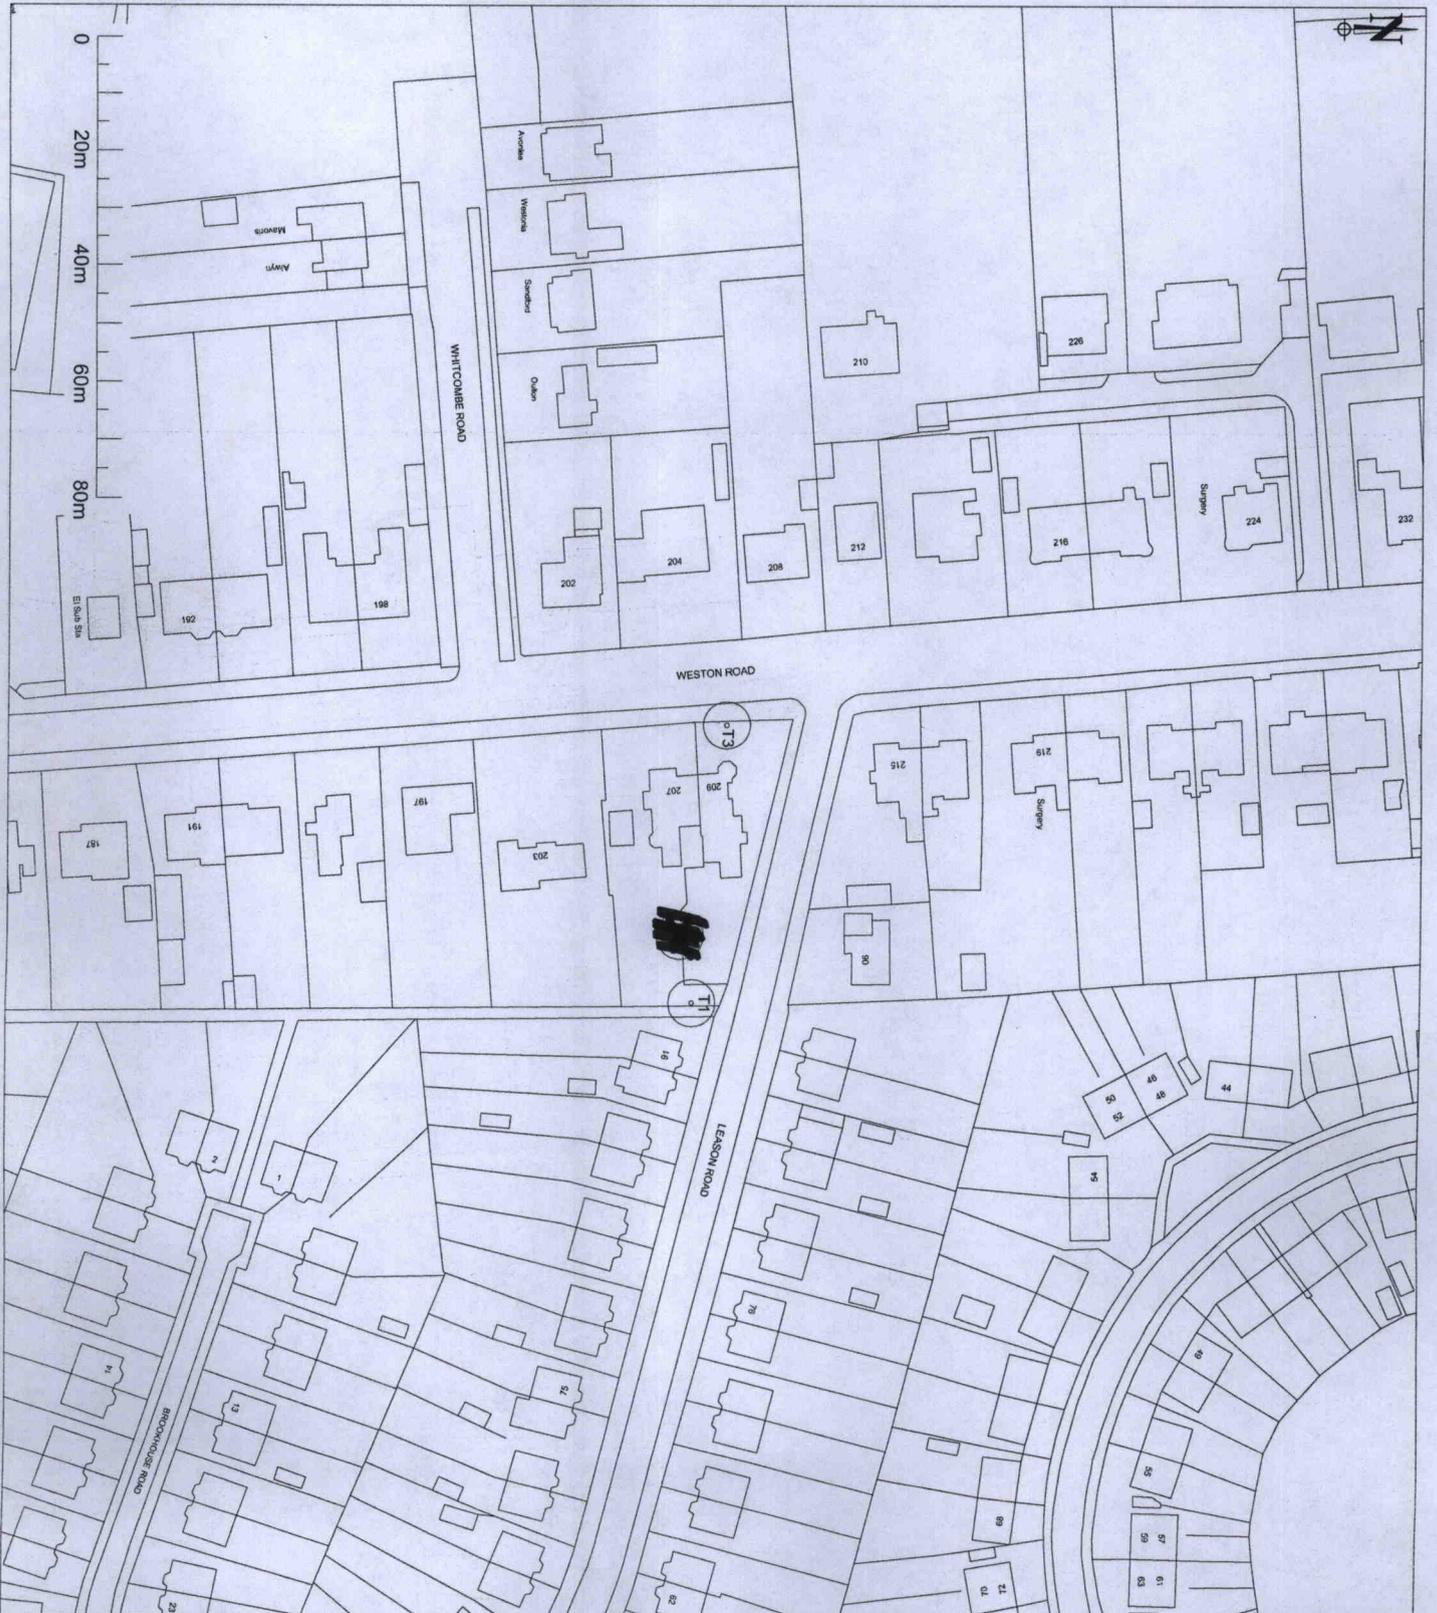

This drawing is the copyright of the City of Stoke-on-Trent, Department of Regeneration and Heritage and may not be loaned, copied or reproduced in any way - or used for any offer, quote, tender or construction purposes without the written consent of the Director.

The contractor is responsible for checking all dimensions and any discrepancy is to be verified with the Landscape Architect before proceeding. Figured dimensions only to be worked to - do not scale.  
**IF IN DOUBT ALWAYS ASK**

Notes :

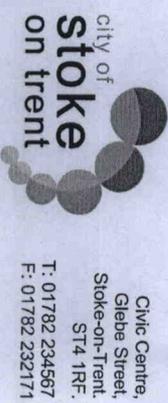

CITY RENEWAL DIRECTORATE  
 LANDSCAPE DEVELOPMENT

Project  
 207 & 209 WESTON ROAD

Drawing Title  
 TPO  
 RECOMMENDATION

Scale(s) 1:1250 @ A4

Drawn by DTW

Date May 2014


Dwg. Number

Checked by MS

Rev

Civic Centre,  
 Glebe Street,  
 Stoke-on-Trent,  
 ST4 1RF.  
 T: 01782 234567  
 F: 01782 232171

EXECUTED as a Deed by THE )  
COUNCIL OF THE CITY )  
OF STOKE-ON-TRENT )  
whose seal is hereunto affixed and )  
is authenticated by the signature of:- )

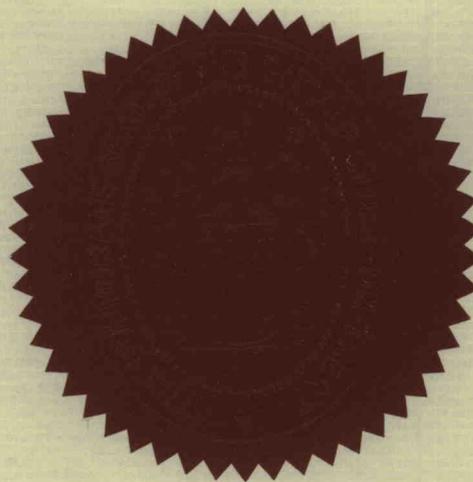

441270



authorised signatory



authorised signatory