

TREE PRESERVATION ORDER

No. 12 1969

LONGTON HALL ROAD

---

OWNERSHIP AND TENANCY DETAILS

---

Owner: -

Messrs. Seddon Properties Limited,  
55 Duke Street,  
Fenton,  
Stoke-on-Trent.

---

City of Stoke-on-Trent

Tree Preservation Order No. 12, 1969

Longton Hall Road, Longton


First Schedule

Note: All the trees described in this schedule are situated in the City of Stoke-on-Trent. All plot numbers referred to are Ordnance Survey plot numbers on 1:2500 sheet S.J. 8942.

Trees specified Individually  
(encircled in black on map)

| <u>No. on</u><br><u>Map</u> | <u>Description</u>  | <u>Situation</u>                                  |
|-----------------------------|---------------------|---|
| <del>T 1</del>              | <del>Sycamore</del> | <del>Near Eastern boundary of Plot No. 8887</del> |
| T 2                         | Elm                 | Near Eastern boundary of Plot No. 8283            |
| T 3                         | Ash                 | Near Western boundary of Plot No. 8887            |
| T 4                         | Hornbeam            | Near Eastern boundary of Plot No. 8887            |
| T 5                         | Sycamore            | Near Western boundary of Plot No. 8887            |
| T 6                         | " "                 | - do -  |
| T 7                         | " "                 | - do -  |
| T 8                         | Ash                 | In Plot No. 8887                                  |
| T 9                         | Sycamore            | - do -  |
| T10                         | Beech               | - do -  |
| T11                         | Sycamore            | Near Western boundary of Plot No. 9587            |
| T12                         | " "                 | In Plot No. 9587                                  |
| T13                         | " "                 | - do -  |

CITY OF STOKE-ON-TRENT  
TREE PRESERVATION ORDER N°12 [1969]  
LONGTON HALL ROAD, LONGTON

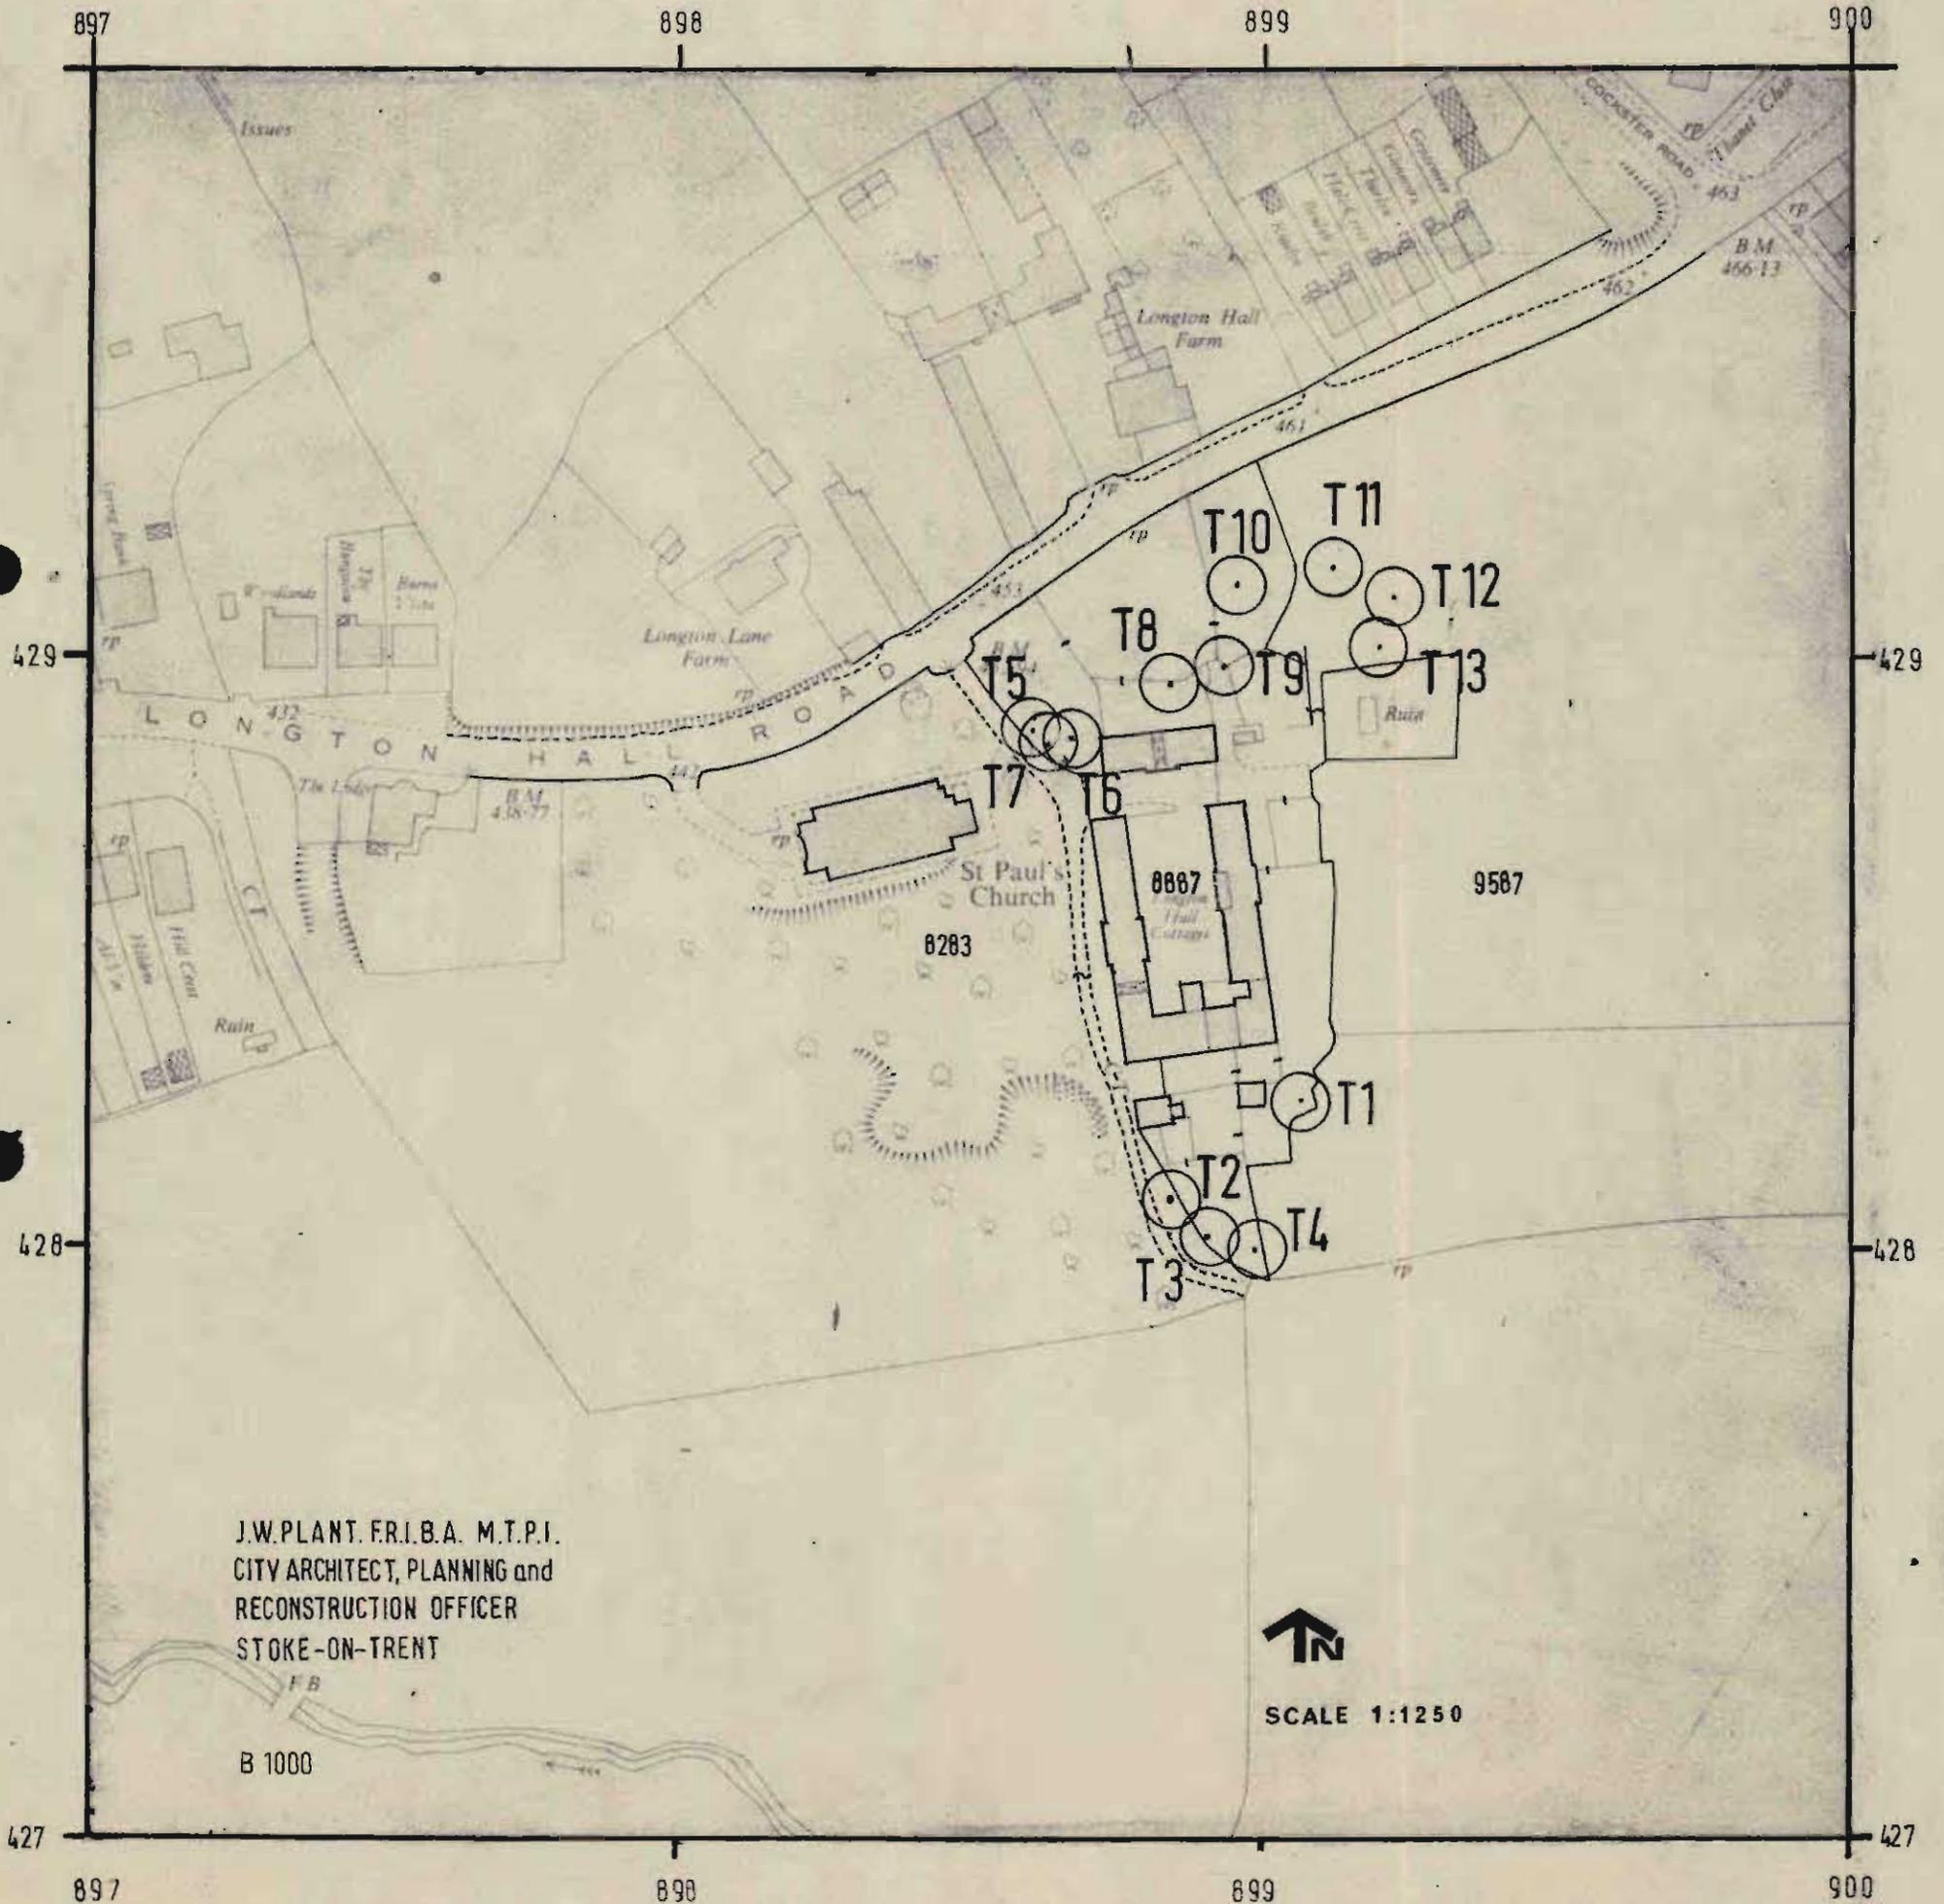

J.W. PLANT, F.R.I.B.A. M.T.P.I.  
CITY ARCHITECT, PLANNING and  
RECONSTRUCTION OFFICER  
STOKE-ON-TRENT

B 1000



SCALE 1:1250