

TREE PRESERVATION ORDER  
TOWN AND COUNTRY PLANNING ACT 1990  
THE CITY OF STOKE-ON-TRENT (NO.54) TREE PRESERVATION ORDER 2002  
LAND SITUATED OFF SHELTON NEW ROAD, ETRURIA, STOKE-ON-TRENT

This Order was varied by The Council of the City of Stoke-on-Trent on the 09 day of January 2018 by the City of Stoke-on-Trent Tree Preservation Variation Order 2018 (TPO NO.54 2002). A copy of which is attached.

Fiona Ledden  
Assistant Director – Governance  
Stoke on Trent City Council



**Town and Country Planning Act 1990**

**The City of Stoke-on-Trent Tree Preservation Variation Order 2018 (TPO NO.54 2002)**

**Relating to land situated off Shelton New Road, Etruria, Stoke-on-Trent**

The Council of the City of Stoke-on-Trent, in exercise of the powers conferred on them by sections 198, 201 and 203 of the Town and Country Planning Act 1990 did on 12 February 2002 make the City of Stoke-on-Trent Tree Preservation Order (No.54) 2002, the authority now hereby varies the said Order by replacing the map with a new map as attached to this Variation Order.

**1. Citation**

This Order may be cited as The City of Stoke-on-Trent Tree Preservation Variation Order 2018 (TPO NO.54 2002) relating to land situated off Shelton New Road, Etruria, Stoke-on-Trent

**2. Interpretation**


(1) In this Order "the authority" means The Council of the City of Stoke-on-Trent.

**3. Effect**

(1) This Order takes effect on the date on which it is made.

Dated this 09 day of JANUARY 2018

EXECUTED as a Deed by THE )  
COUNCIL OF THE CITY OF )  
STOKE-ON-TRENT whose seal )  
is hereunto affixed and is )  
authenticated by the signatures )  
of:- )

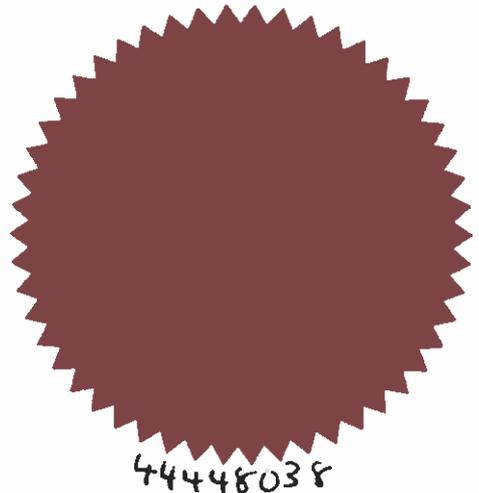


Authorised signatory

Authorised signatory

This drawing is the copyright of the City of Stoke-on-Trent  
 Department of Regeneration and Heritage and may not be  
 issued, copied or reproduced in any way - or used for any  
 other, public, tender or construction purposes without the  
 written consent of the Director

The contractor is responsible for checking all dimensions  
 and any discrepancy is to be verified with the Landscape  
 Architect before proceeding. Figured dimensions only to be  
 used - do not scale  
**IF IN DOUBT ALWAYS ASK**

**Notes**

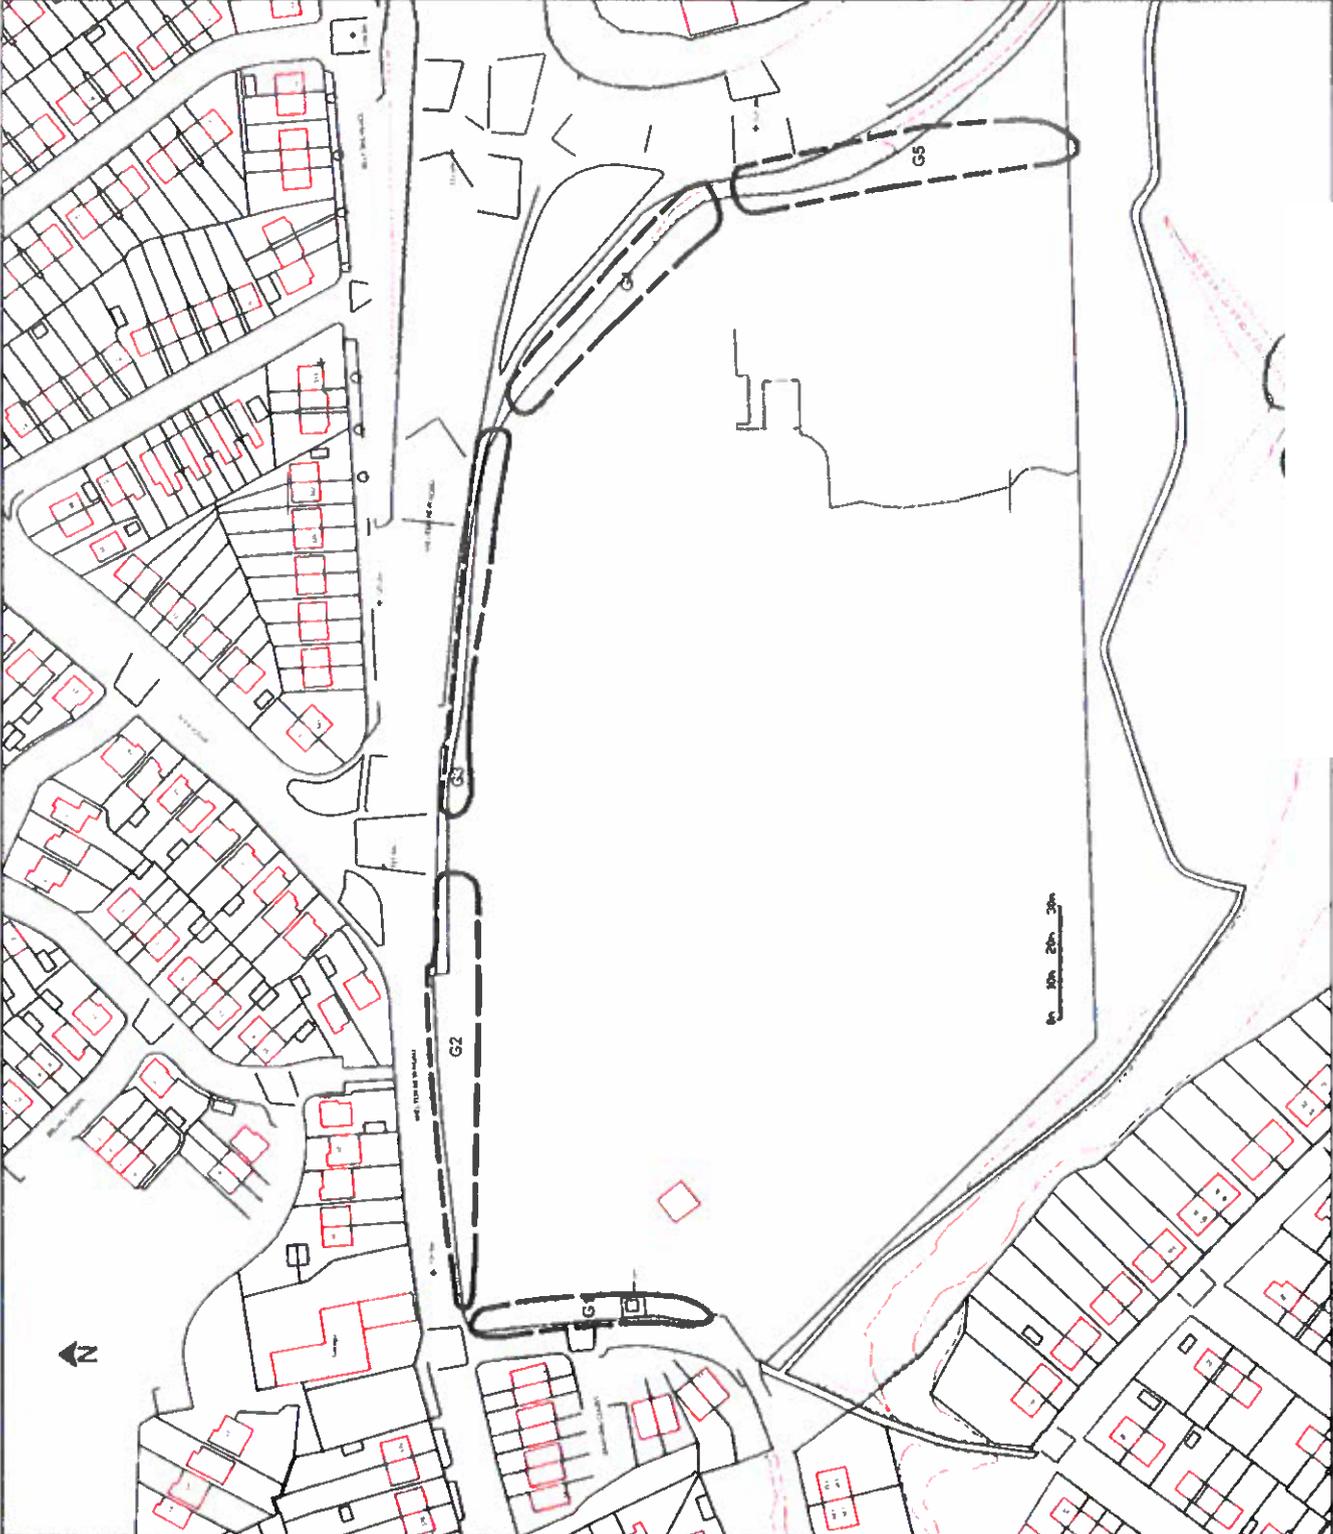

Revision	Check	Date
 City of <b>Stoke-on-Trent</b> PLACE DIRECTORATE LANDSCAPE DEVELOPMENT		
Project <b>TPO54 Variation</b>		
Drawing Title <b>Former Dyson Industries Site            Shelton New Road            Stoke-on-Trent</b>		
Scale(s) <b>1:1250@A3</b>		
Drawn By <b>MS</b>		
Date <b>04.1.2018</b>		Checked by
Dwg number		Rev

Civic Centre,  
 Globe Street,  
 Stoke-on-Trent  
 ST4 1RF  
 Telephone 01782 234567  
 Fax 01782 232171