


**TREE PRESERVATION VARIATION ORDER**  
**TOWN AND COUNTRY PLANNING ACT 1990**  
**THE TOWN AND COUNTRY PLANNING (TREE PRESERVATION) (ENGLAND)**  
**REGULATIONS 2012/605**  
**(Hereafter 'the 2012 Regulations')**  
**THE CITY OF STOKE-ON-TRENT TREE PRESERVATION VARIATION ORDER**  
**(NO.2016/2)**

Regulation 10 of the 2012 Regulations – Tree Preservation Variation Order (No 2016/2).  
The Council of The City of Stoke-on-Trent hereby make the following Variation Order  
(No 2016/2) whereby Tree Preservation Order (No.17A) 1993 is hereby varied pursuant to  
Regulation 10 of the 2012 Regulations. The said variation being set out in the schedule  
below.

Dated this 26<sup>th</sup> day of July 2016

EXECUTED as a Deed by THE )  
COUNCIL OF THE CITY OF )  
STOKE-ON-TRENT whose seal )  
is hereunto affixed and is )  
authenticated by the signatures )  
of:- )

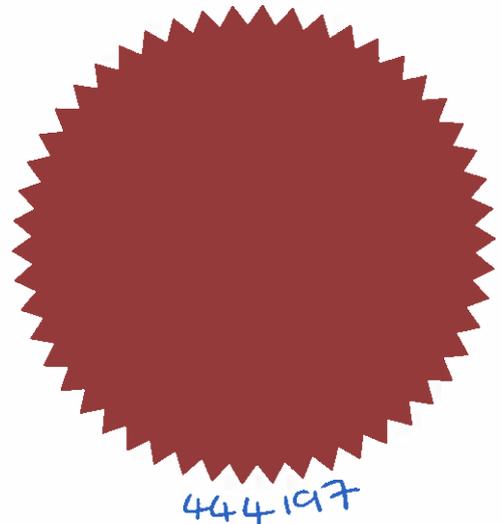

Authorised signatory

Authorised signatory

CONFIRMATION OF ORDER


THIS ORDER WAS CONFIRMED ON THE 9<sup>th</sup> SEPTEMBER 2016  
WITHOUT MODIFICATION

ASSISTANT DIRECTOR - GOVERNANCE  
STOKE ON TRENT CITY COUNCIL.

## **SCHEDULE**

The tree referenced to T53 contained within Tree Preservation Order (No.17A) 1993 is removed and the First Schedule and the plan attached to the said order is varied accordingly so that the effect is that T53 – Birch is no longer protected and part of the order.

T59 – Birch located at 25 Simonburn Avenue, Penkhull, Stoke on Trent, ST4 5JR, shown on the attached plan, is now added to Tree Preservation Order (No.17A) 1993 and the First Schedule and plan attached to the said order is varied accordingly so that the effect is that T59 – Birch is now protected as part of the order.

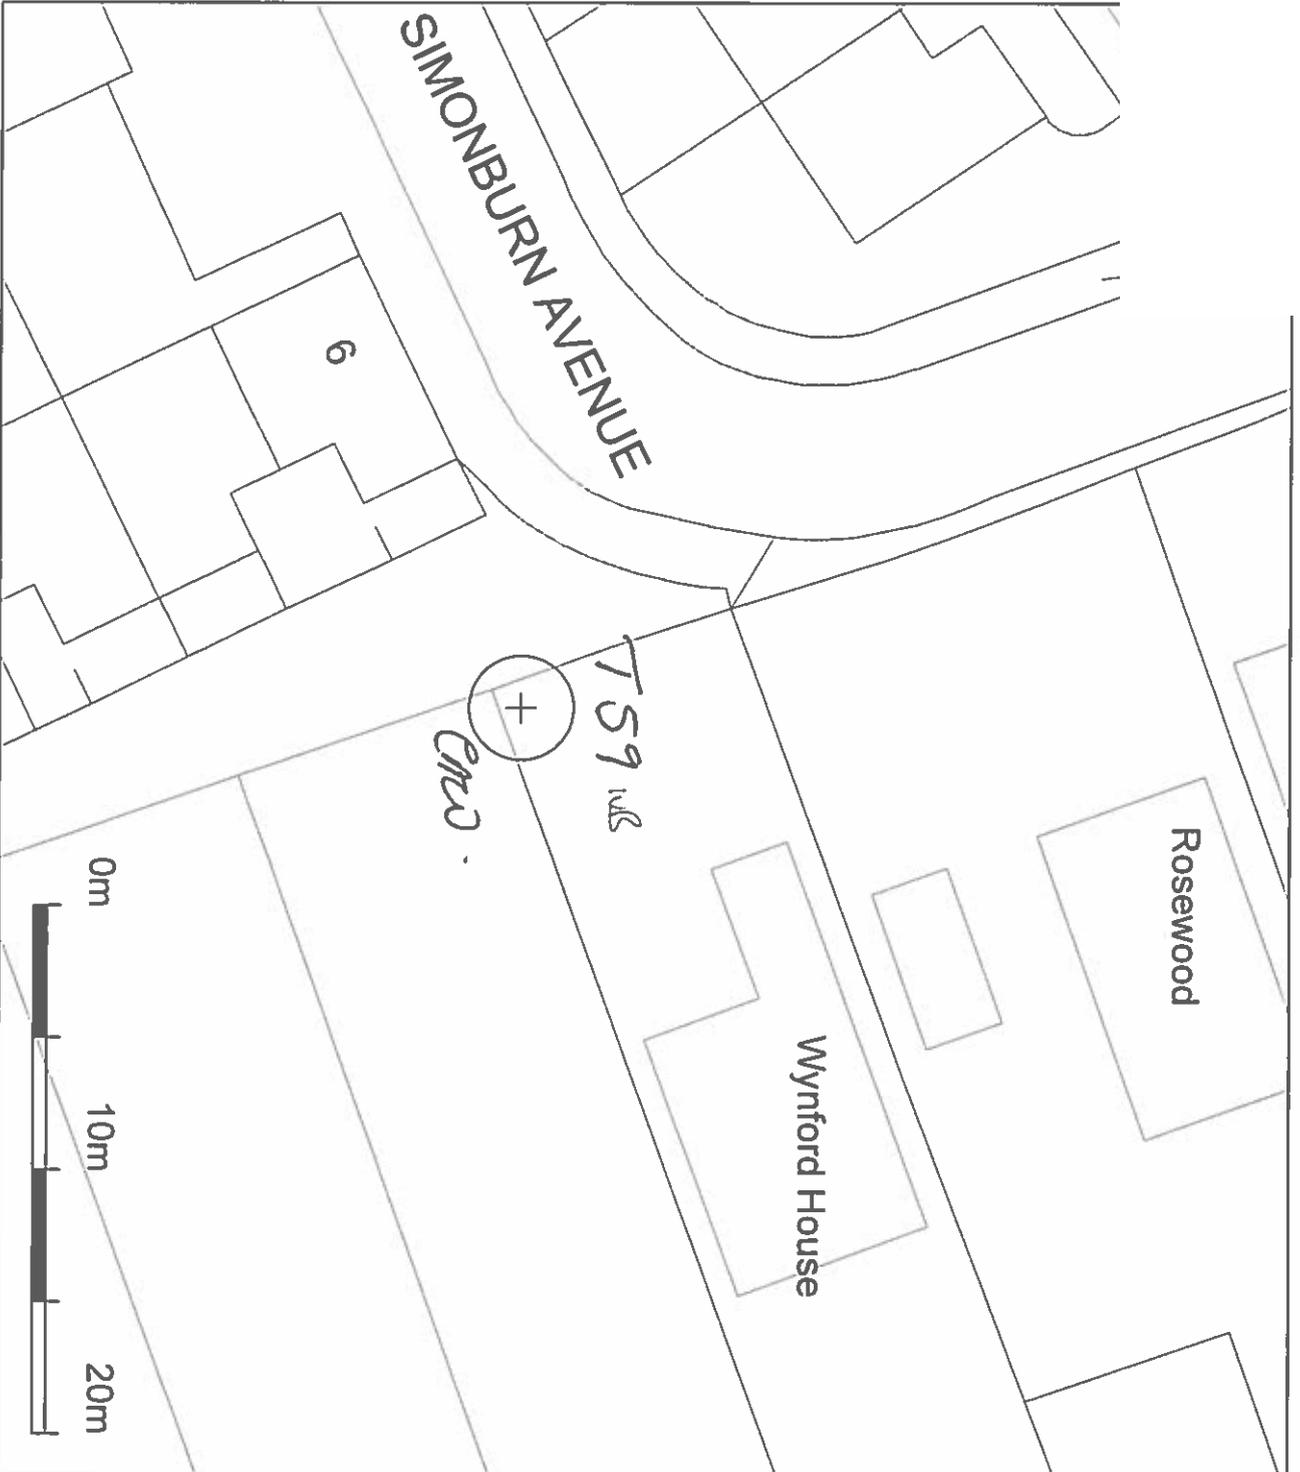

This drawing is the copyright of the City of Stoke-on-Trent, Department of Regeneration and Heritage and may not be loaned, copied or reproduced in any way - or used for any offer, quote, tender or construction purposes without the written consent of the Director.

The contractor is responsible for checking all dimensions and any discrepancy is to be verified with the Landscape Architect before proceeding. Figured dimensions only to be worked to - do not scale.

IF IN DOUBT ALWAYS ASK

Notes :



Replacement Betula pendula



City of Stoke-on-Trent

Civic Centre,  
Glebe Street,  
Stoke-on-Trent,  
ST4 1RF  
T: 01782 234567  
F: 01782 232171

PLACE DIRECTORATE  
LANDSCAPE DEVELOPMENT

Project

TREE\_PRESERVATION\_ORDER

Drawing Title

REPLACEMENT\_TREE\_LOCATION  
FOLLOWING-AUTHORISED-REMOVAL  
25\_SIMONBURN\_AVENUE

Scale(s) 1:250@A4

Drawn by MS

Date 23/05/2016

Checked by

Dwg. Number NA

RavA