


Document: 2

Former Robust UK Building, Sutherland Road, Longton, Stoke on Trent, ST3 1HZ

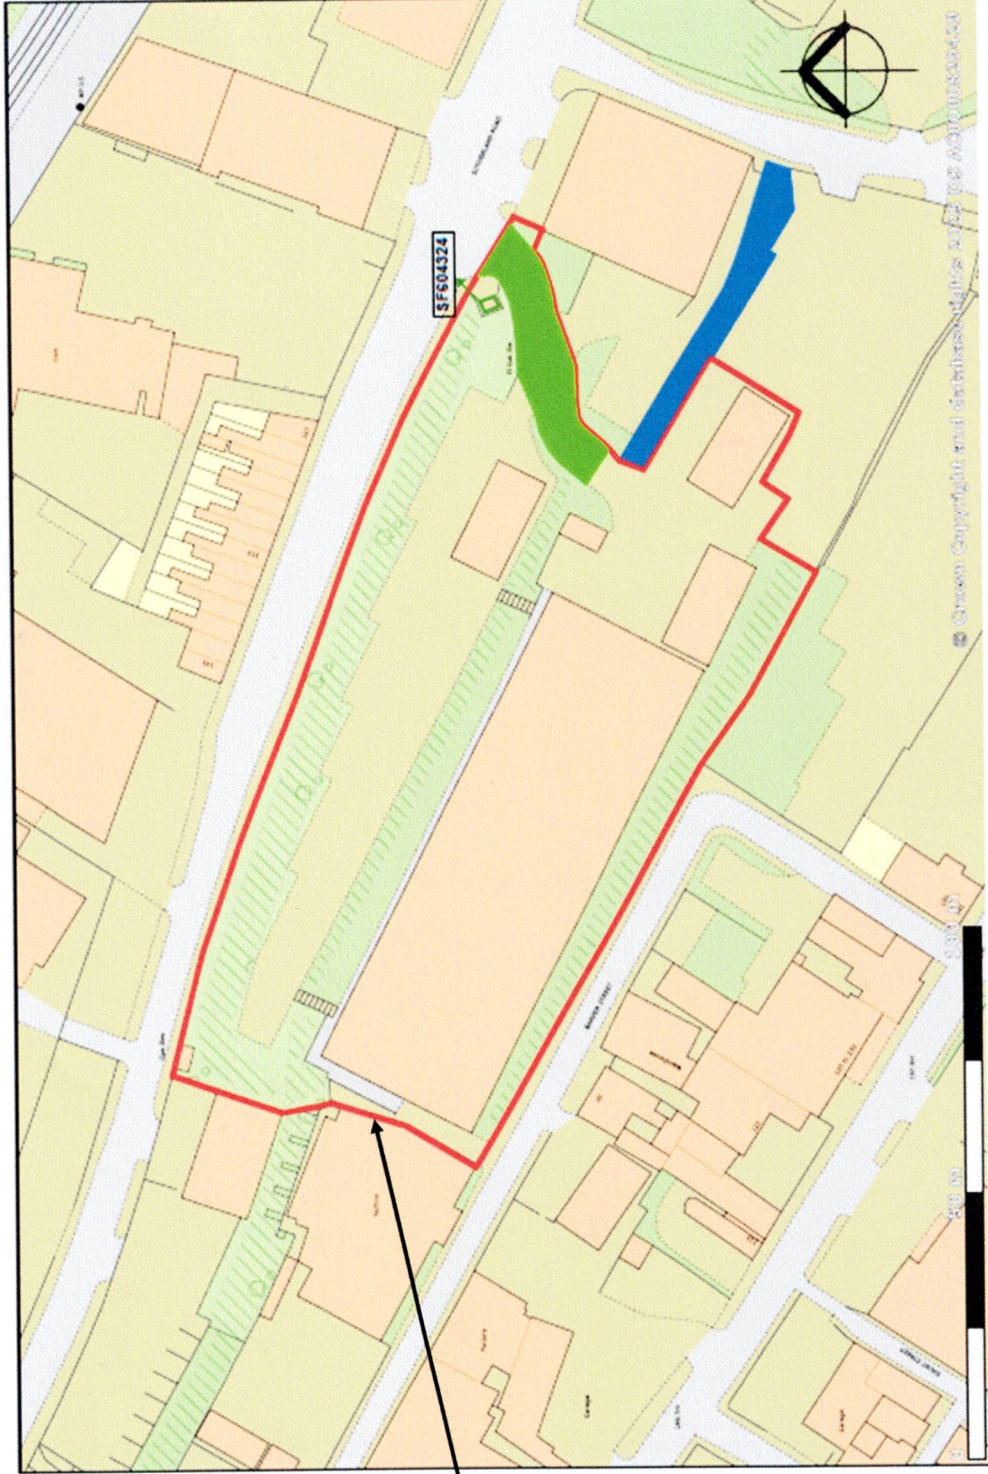

Perimeter of the Factory Boundary is shown by the **RED** line

created on **edozo**

Printed Scale - 1:1,250