


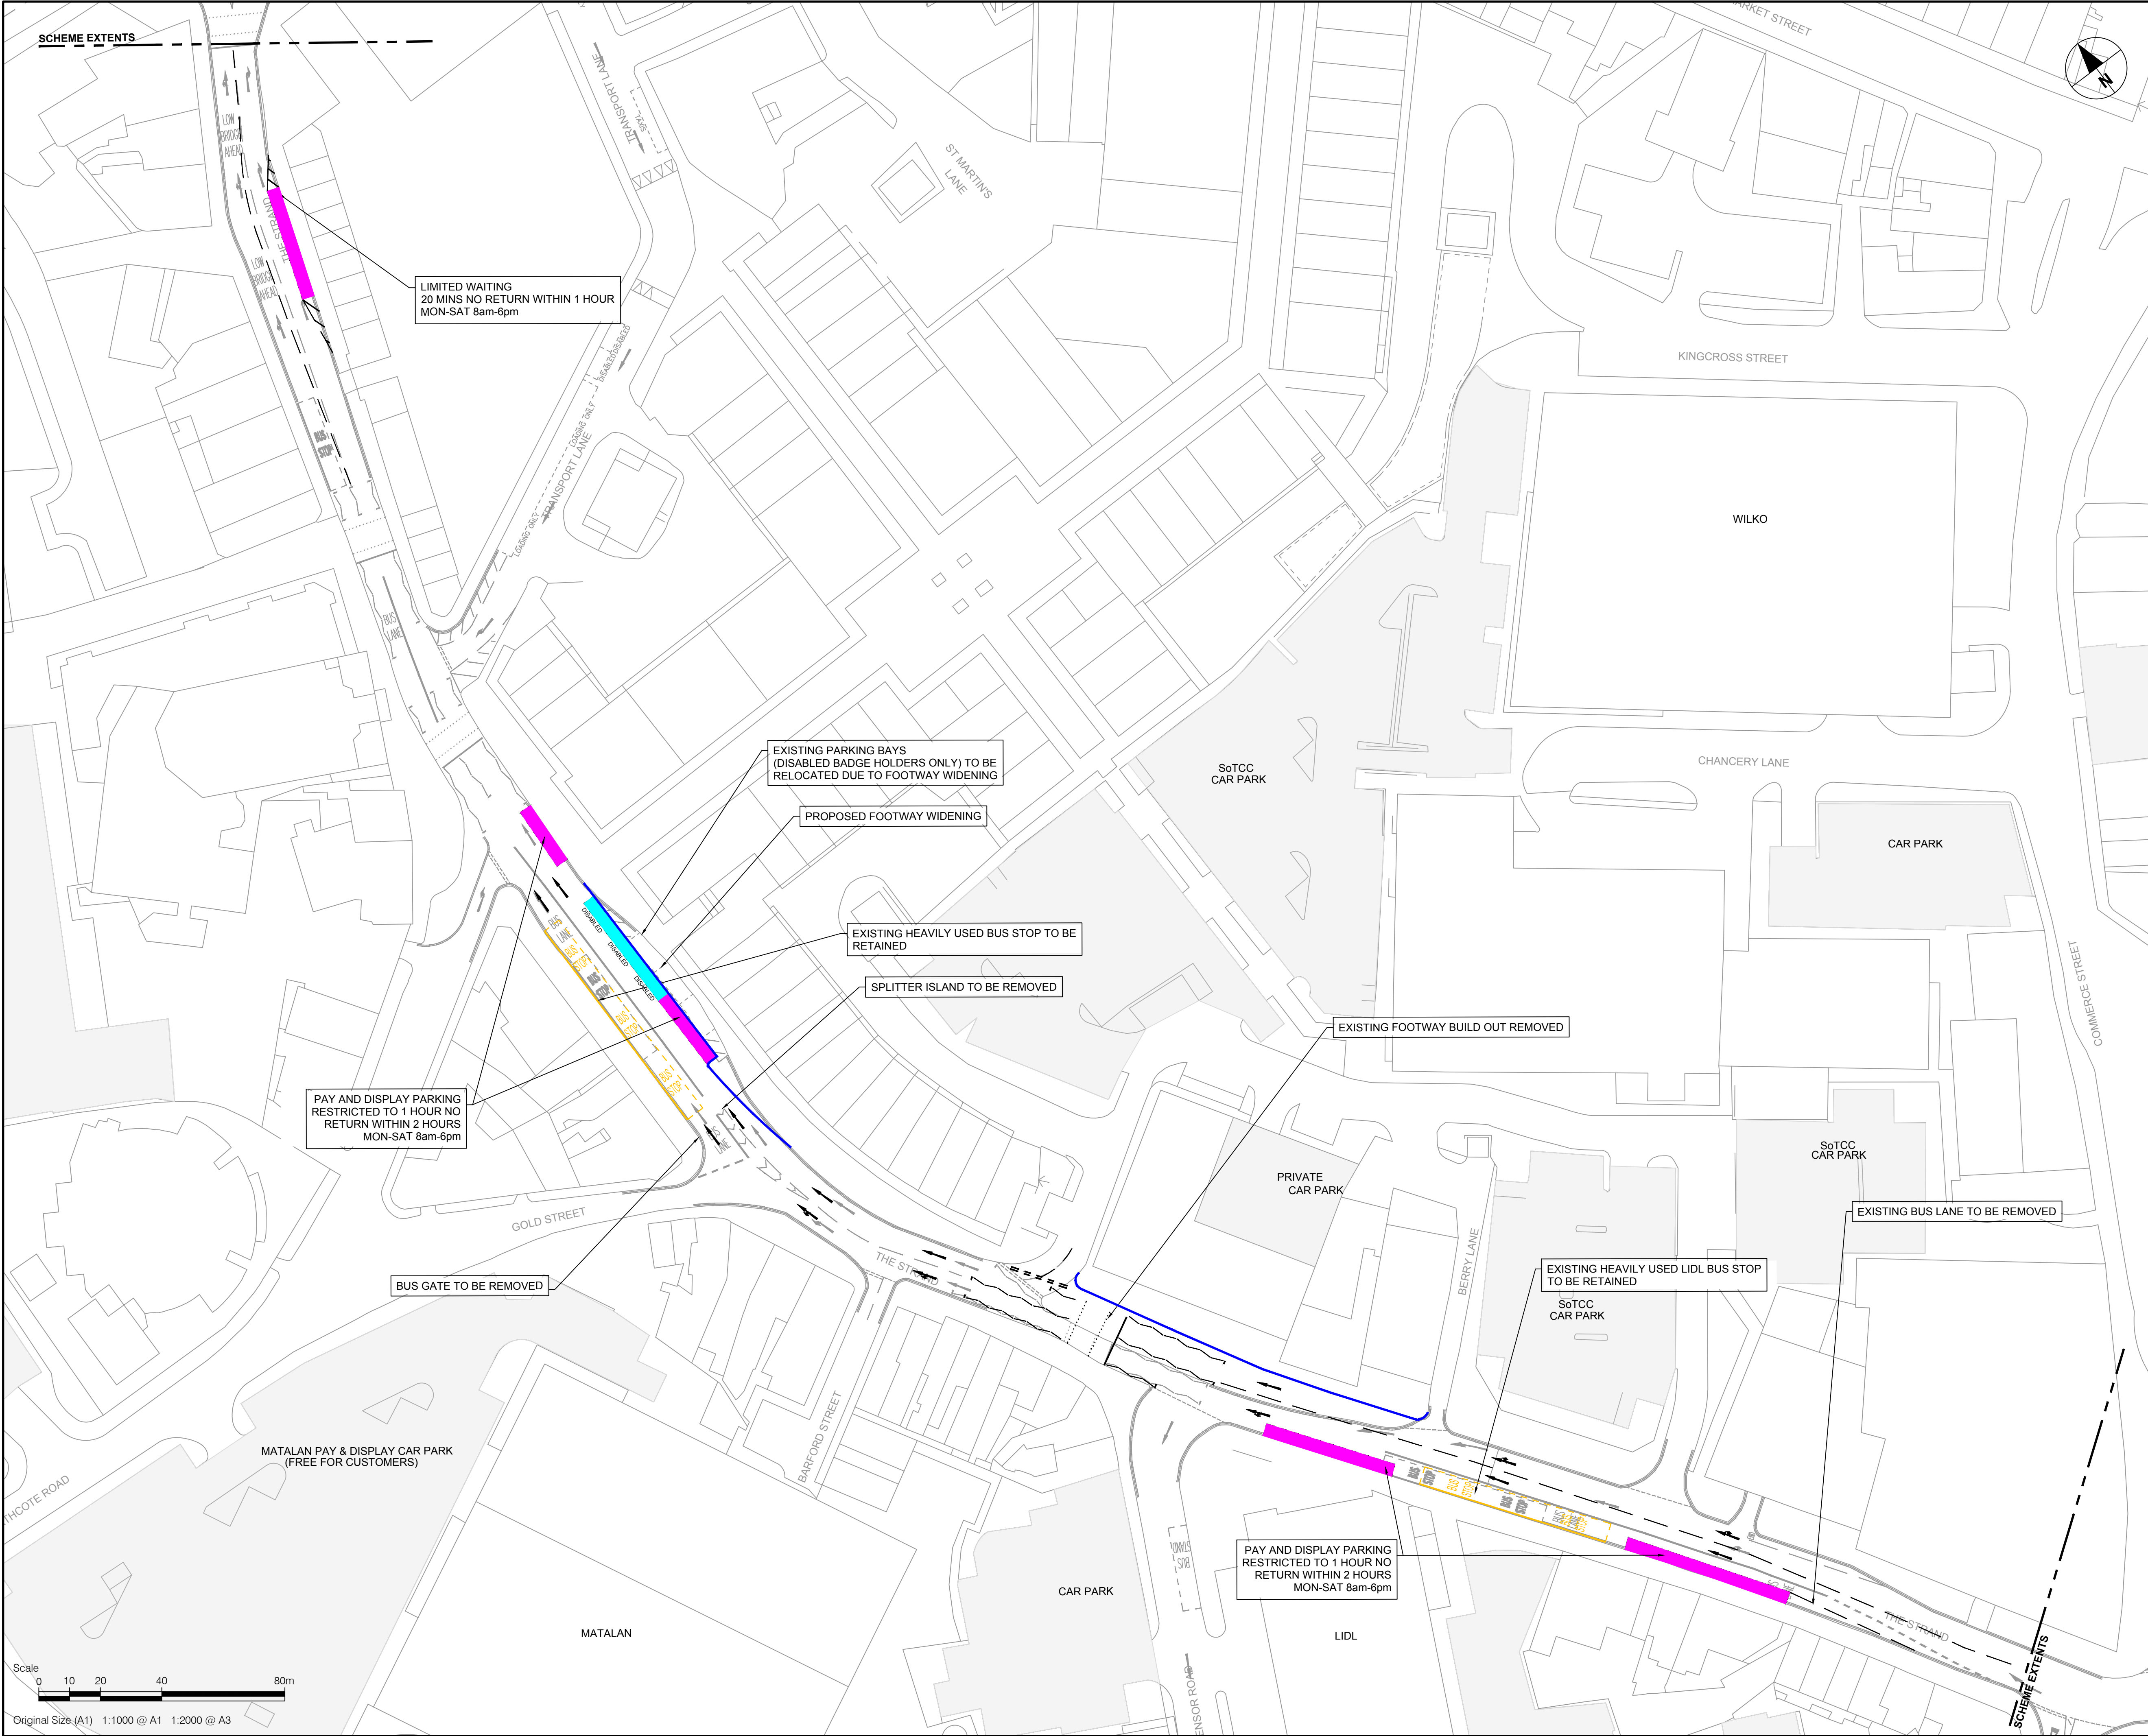

This drawing has been prepared for the use of AECOM's client. It may not be used, modified, reproduced or relied upon by third parties, except as agreed by AECOM or as required by law. AECOM accepts no responsibility, and denies any liability whatsoever, to any party that uses or relies on this drawing without AECOM's express written consent. Do not scale this document. All measurements must be obtained from the stated dimensions.



PROJECT

BUS LANE 4:
THE STRAND,
LONGTON

CLIENT

Stoke-on-Trent
City Council

Civic Centre,
Glebe St,
Stoke-on-Trent, ST4 1HH
tel: +44 (0)178 223 4567
www.stoke.gov.uk



City of
Stoke-on-Trent

CONSULTANT

AECOM
The Colmore Building
Colmore Circus Queensway
Birmingham
B4 6AT
+44 (0) 121 710 1100 tel
+44 (0) 121 710 1399 fax
www.aecom.com
REGISTRATION

Reproduced from the Ordnance Survey map with the permission of the controller of H.M. Stationery Office.
© Crown copyright reserved. Licence no. 100024286.

KEY

- LIMITED WAITING
- DISABLED PARKING

ISSUE/REVISION

I/R	DATE	DESCRIPTION
-	06/12/2018	FIRST ISSUE

KEY PLAN



PROJECT NUMBER

60572134

SHEET TITLE

BUS LANE 4
TRAFFIC REGULATION ORDER
SHEET 1 OF 1
SHEET NUMBER

60572134-TRO-20-0004-C-0001