


ISO A1 594mm x 841mm
 Drawn: SHG
 Checked: AMF
 Approved: SEG
 Project Management Initials: Revision:
 Last saved by: SERENA.GOUGH(2020-03-19)
 File name: C:\pwworking\aecom_us03_us\serena.gough\01936410624105-ACM-CON-0000-DR-TR-000002

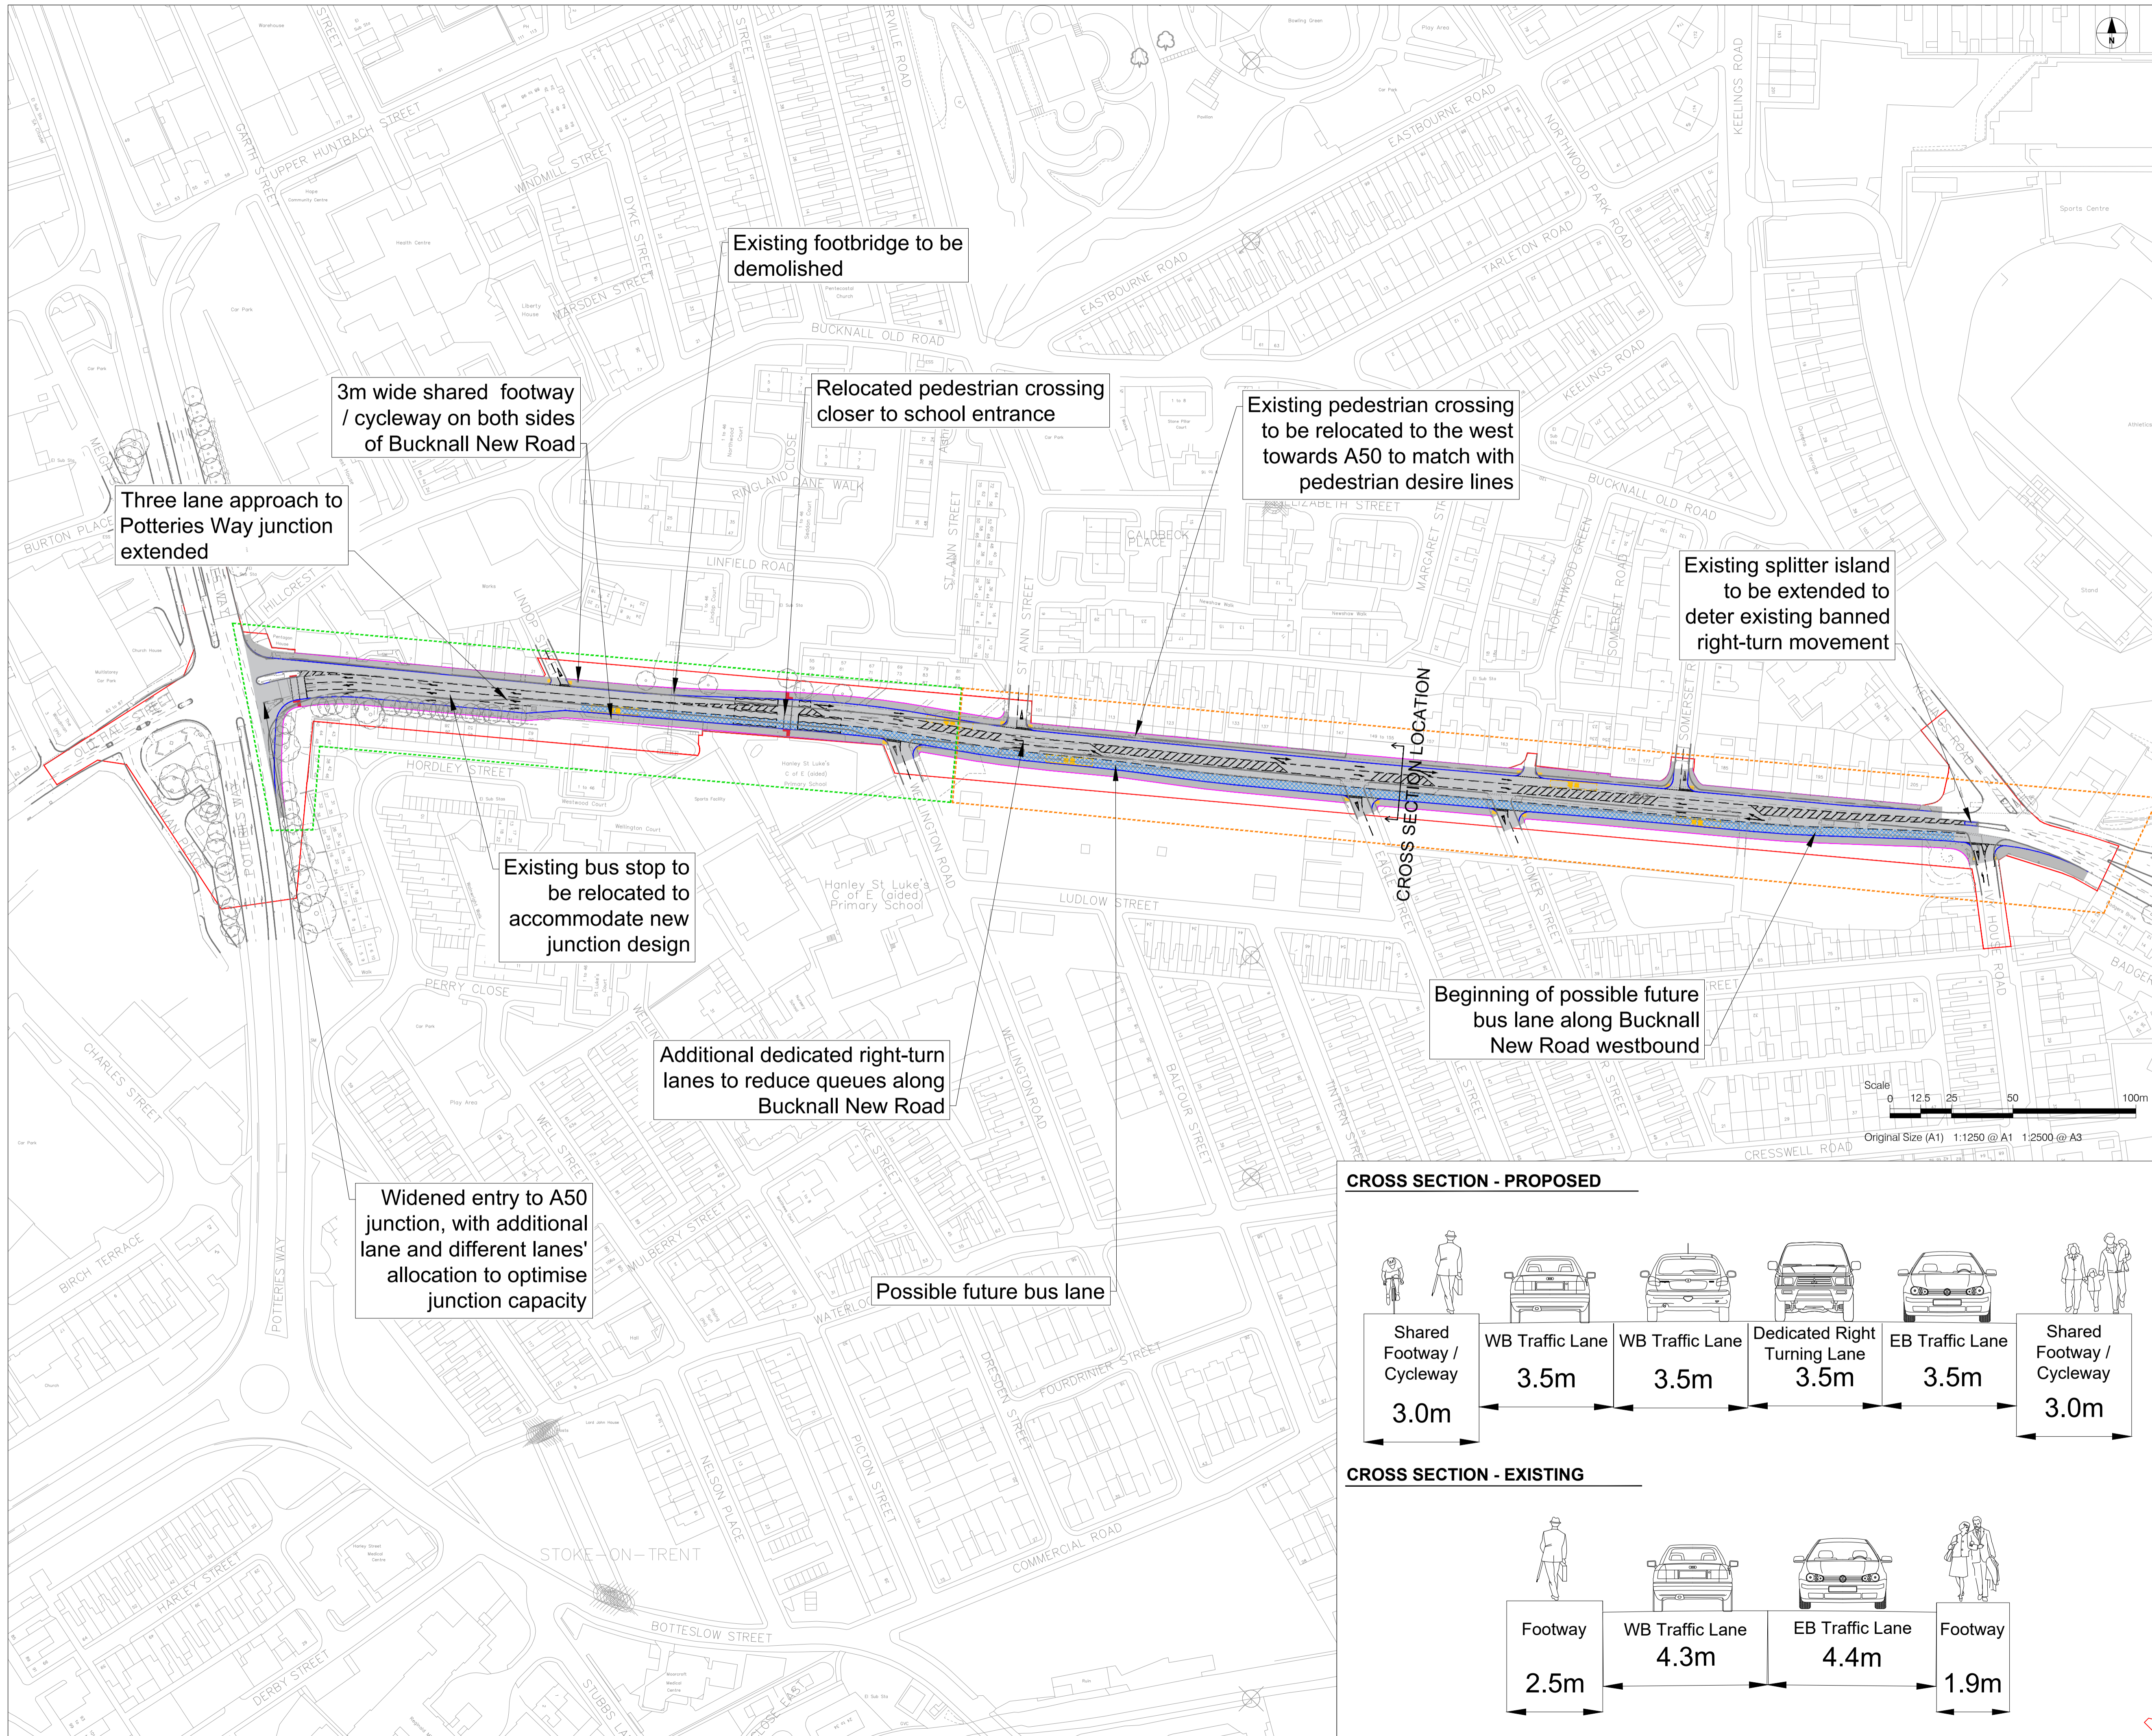

KEY

- PROPOSED CARRIAGEWAY
- PROPOSED FOOTWAY
- PROPOSED KERB
- PROPOSED BACK OF FOOTWAY
- PROPOSED ROAD MARKINGS
- PROPOSED CONTROLLED CROSSING
- PROPOSED UNCONTROLLED CROSSING
- POSSIBLE FUTURE BUS LANE
- SoTCC LAND OWNERSHIP BOUNDARY
- PHASE 1 CONSTRUCTION
- PHASE 2 CONSTRUCTION



ISSUE/REVISION

NO.	DATE	DESCRIPTION
P01.1	18/03/20	First Issue
I/R	DATE	DESCRIPTION


ISSUE PURPOSE / SUITABILITY

INITIAL STATUS OR WIP

PROJECT NUMBER
60624105

SHEET TITLE
BUCKNALL NEW ROAD
CONSULTATION DRAWING
PROPOSED LAYOUT
FULL SCHEME

SHEET NUMBER
60624105-ACM-CON-0000-DR-TR-000002

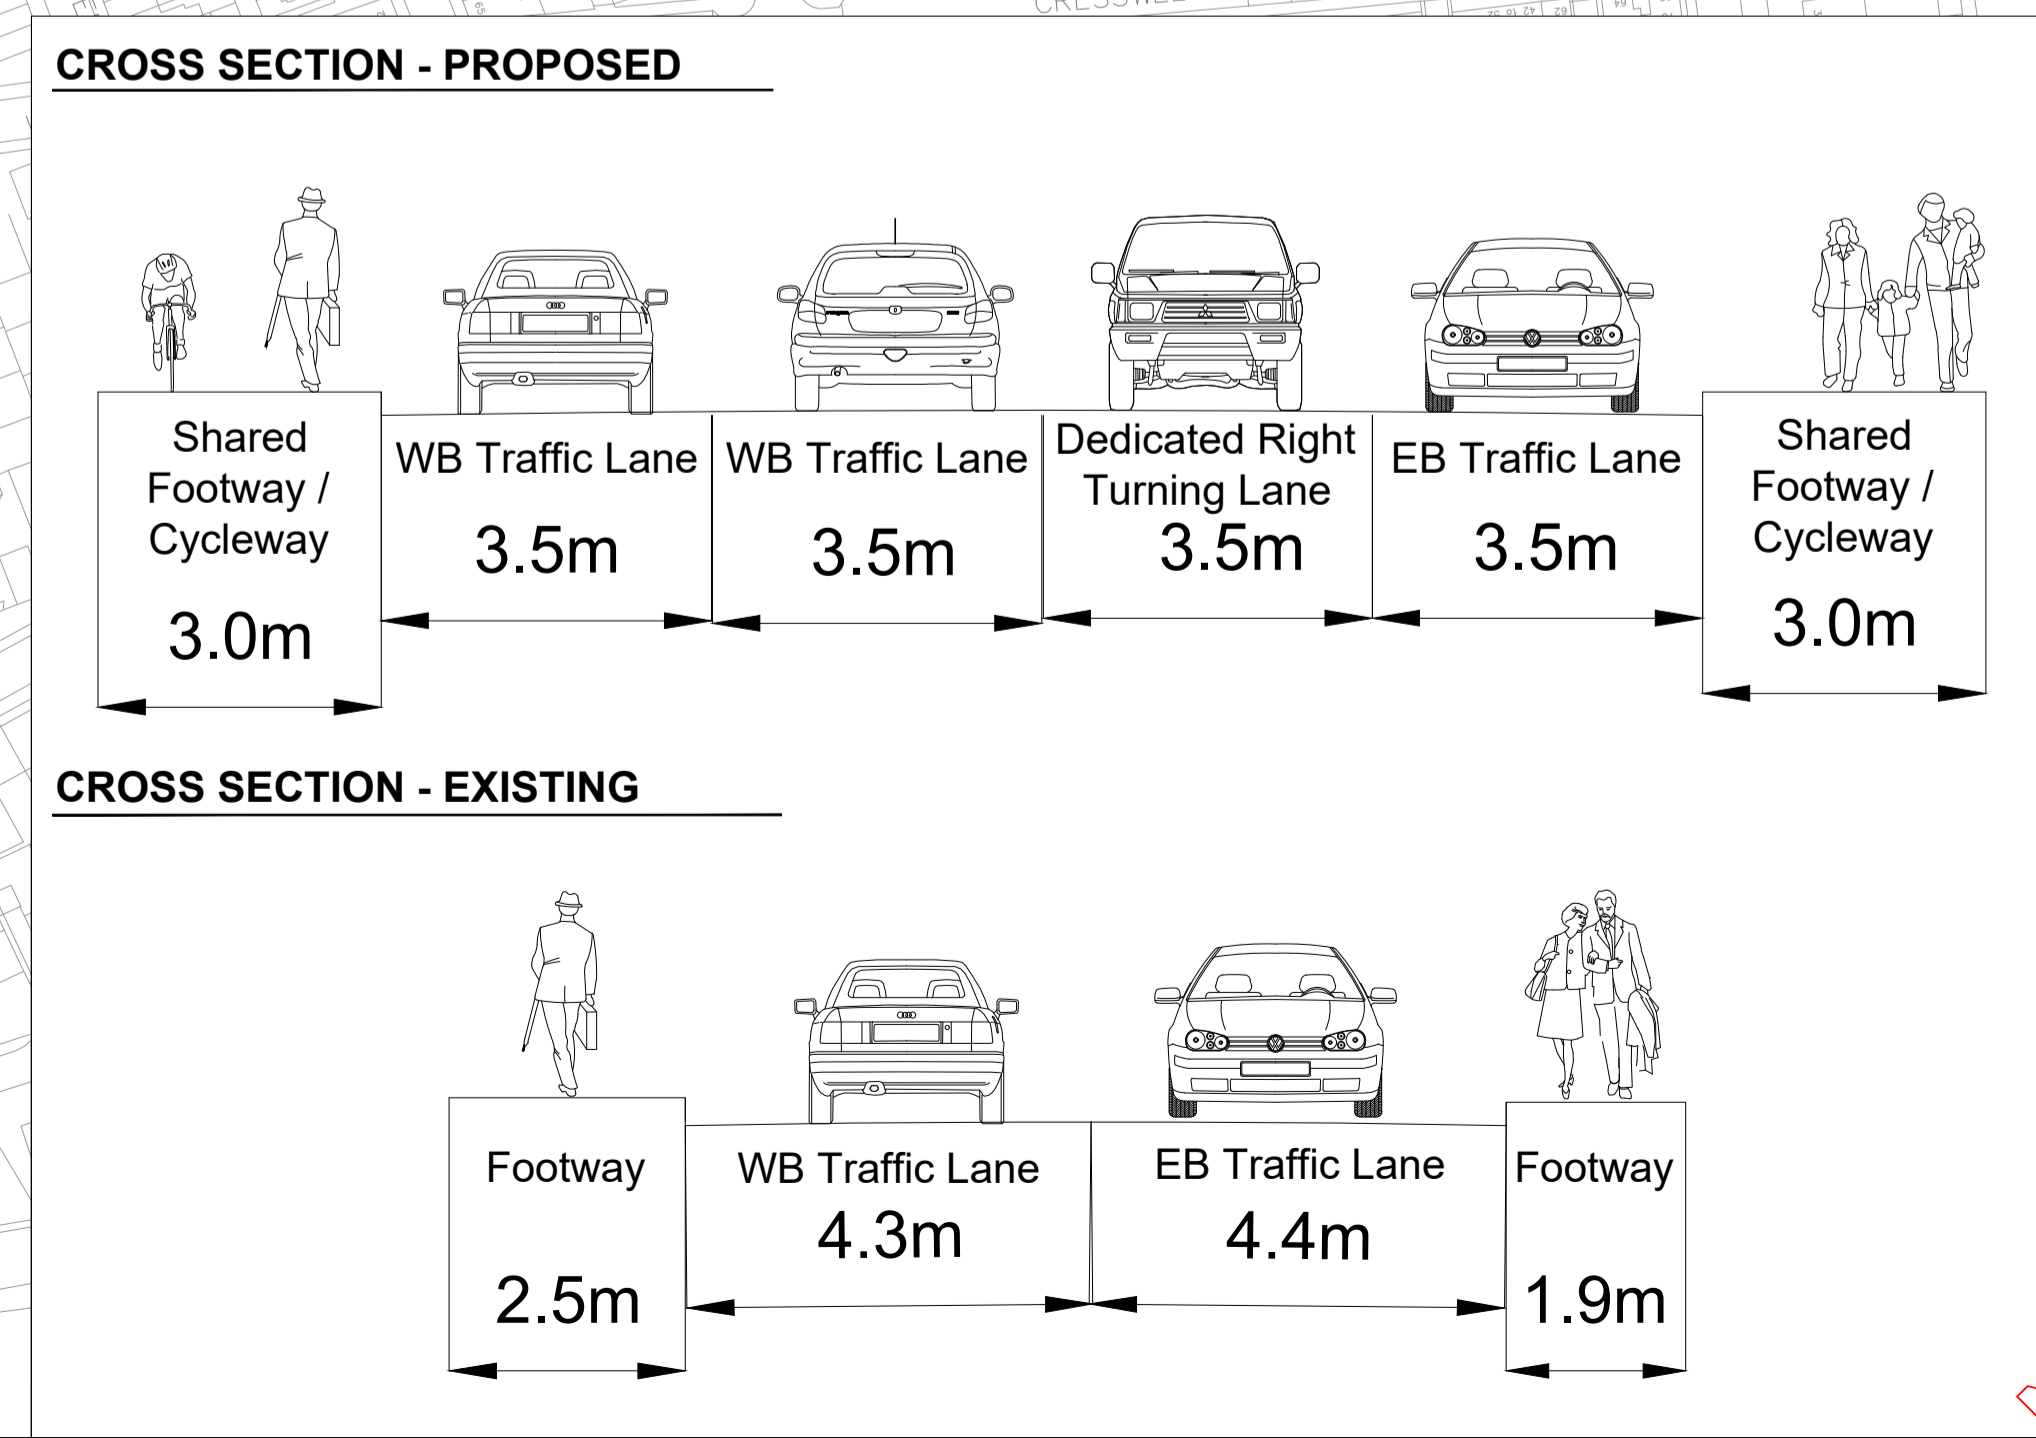

This drawing has been prepared for the use of AECOM's client. It may not be used, modified, reproduced or relied upon by third parties, except as agreed by AECOM or as required by law. AECOM accepts no responsibility, and denies any liability, whatsoever, to any party that uses or relies on this drawing without AECOM's express written consent. Do not scale this document. All measurements must be obtained from the stated dimensions.