

B3.3

LEV 16

LEV 03

LEV 09

LEV 10

LEV 22

LEV 08

LEV 18

LEV 23

LEV 12

LEV 11

LEV 14

WEIGH BRIDGE

COMP. HOUSE

ARGON DRYGEN NITROGEN

ROADWAY TO SCRAP YARD

SCRAP YARD

LEAK ROAD LEVEL

PROpane TANK

DUST COLL.

WET DUST COLL.

OIL/DIESEL STORES

SAND MILL

'N' CORNER

KNOCK OUT + SHAKE OUT

MOULDING SHOP

TRACK

MAIN OFFICES

HEAVY BAY

SAND MILL

DUST COLL.

CORE SHOP

CASTING PIT

SPECTRO

PROD. OFFICE

DRINK

1ST AID

MELT/MOULD OFFICE

FEEDER/SLEEVE STORES

LADLE STORES

ARC FURNACE SUB-STATION

TRANS.

MAINT AREA

WATER PUMPS

FUTURE UNITS

DISPATCH

G/F OFFICES

1ST FL CANTEEN

Q.C AREA

MENS SHOWERS/CHANGING

MENS TOILET

STORAGE

WELDING

Q.C AREA

WELD BAY

ARC AIR COLL.

ARC AIR + GAS CUTTING BAY

2 X 20T INDUCTION FURNACE

V.I.P

PIG CASTER

MELT SHOP

LADLE PRE-HEAT/ PREP

ALLOY STORES

QUENCH

CONTROL

SHOT

SHOT

COOLER

COOLER

DUST COLL.

X-RAY BAY

X-RAY OFFICE

H.T FURNACE 1-3

H.T FURNACE

WELD STORES

MAN BLAST

DUST COLL.

PELLOBY CRANE

DRESSING BAYS

COMP

RAKING

RAKING


GOODWIN STEEL CASTINGS LTD
LEEK ROAD - HANLEY
STOKE-ON-TRENT - ENGLAND. ST1 3NR
TEL: +44(0)1782 654000
FAX: +44(0)1782 208060
email: goodwinplc@goodwin.co.uk

Goodwin
STEEL CASTINGS

MAIN FACTORY SITE

DRAWN JH	SCALE 1:550	DRG No.	209.18.22
DATE 03/04/2018	A3	ISSUE: 1	REV: 0
CHECKED			

 Goodwin STEEL CASTINGS	GOODWIN STEEL CASTINGS LTD LEEK ROAD - HANLEY STOKE-ON-TRENT - ENGLAND. ST1 3NR TEL: +44(0)1782 654000 FAX: +44(0)1782 208060 email: goodwinplc@goodwin.co.uk	
	MAIN FACTORY SITE	

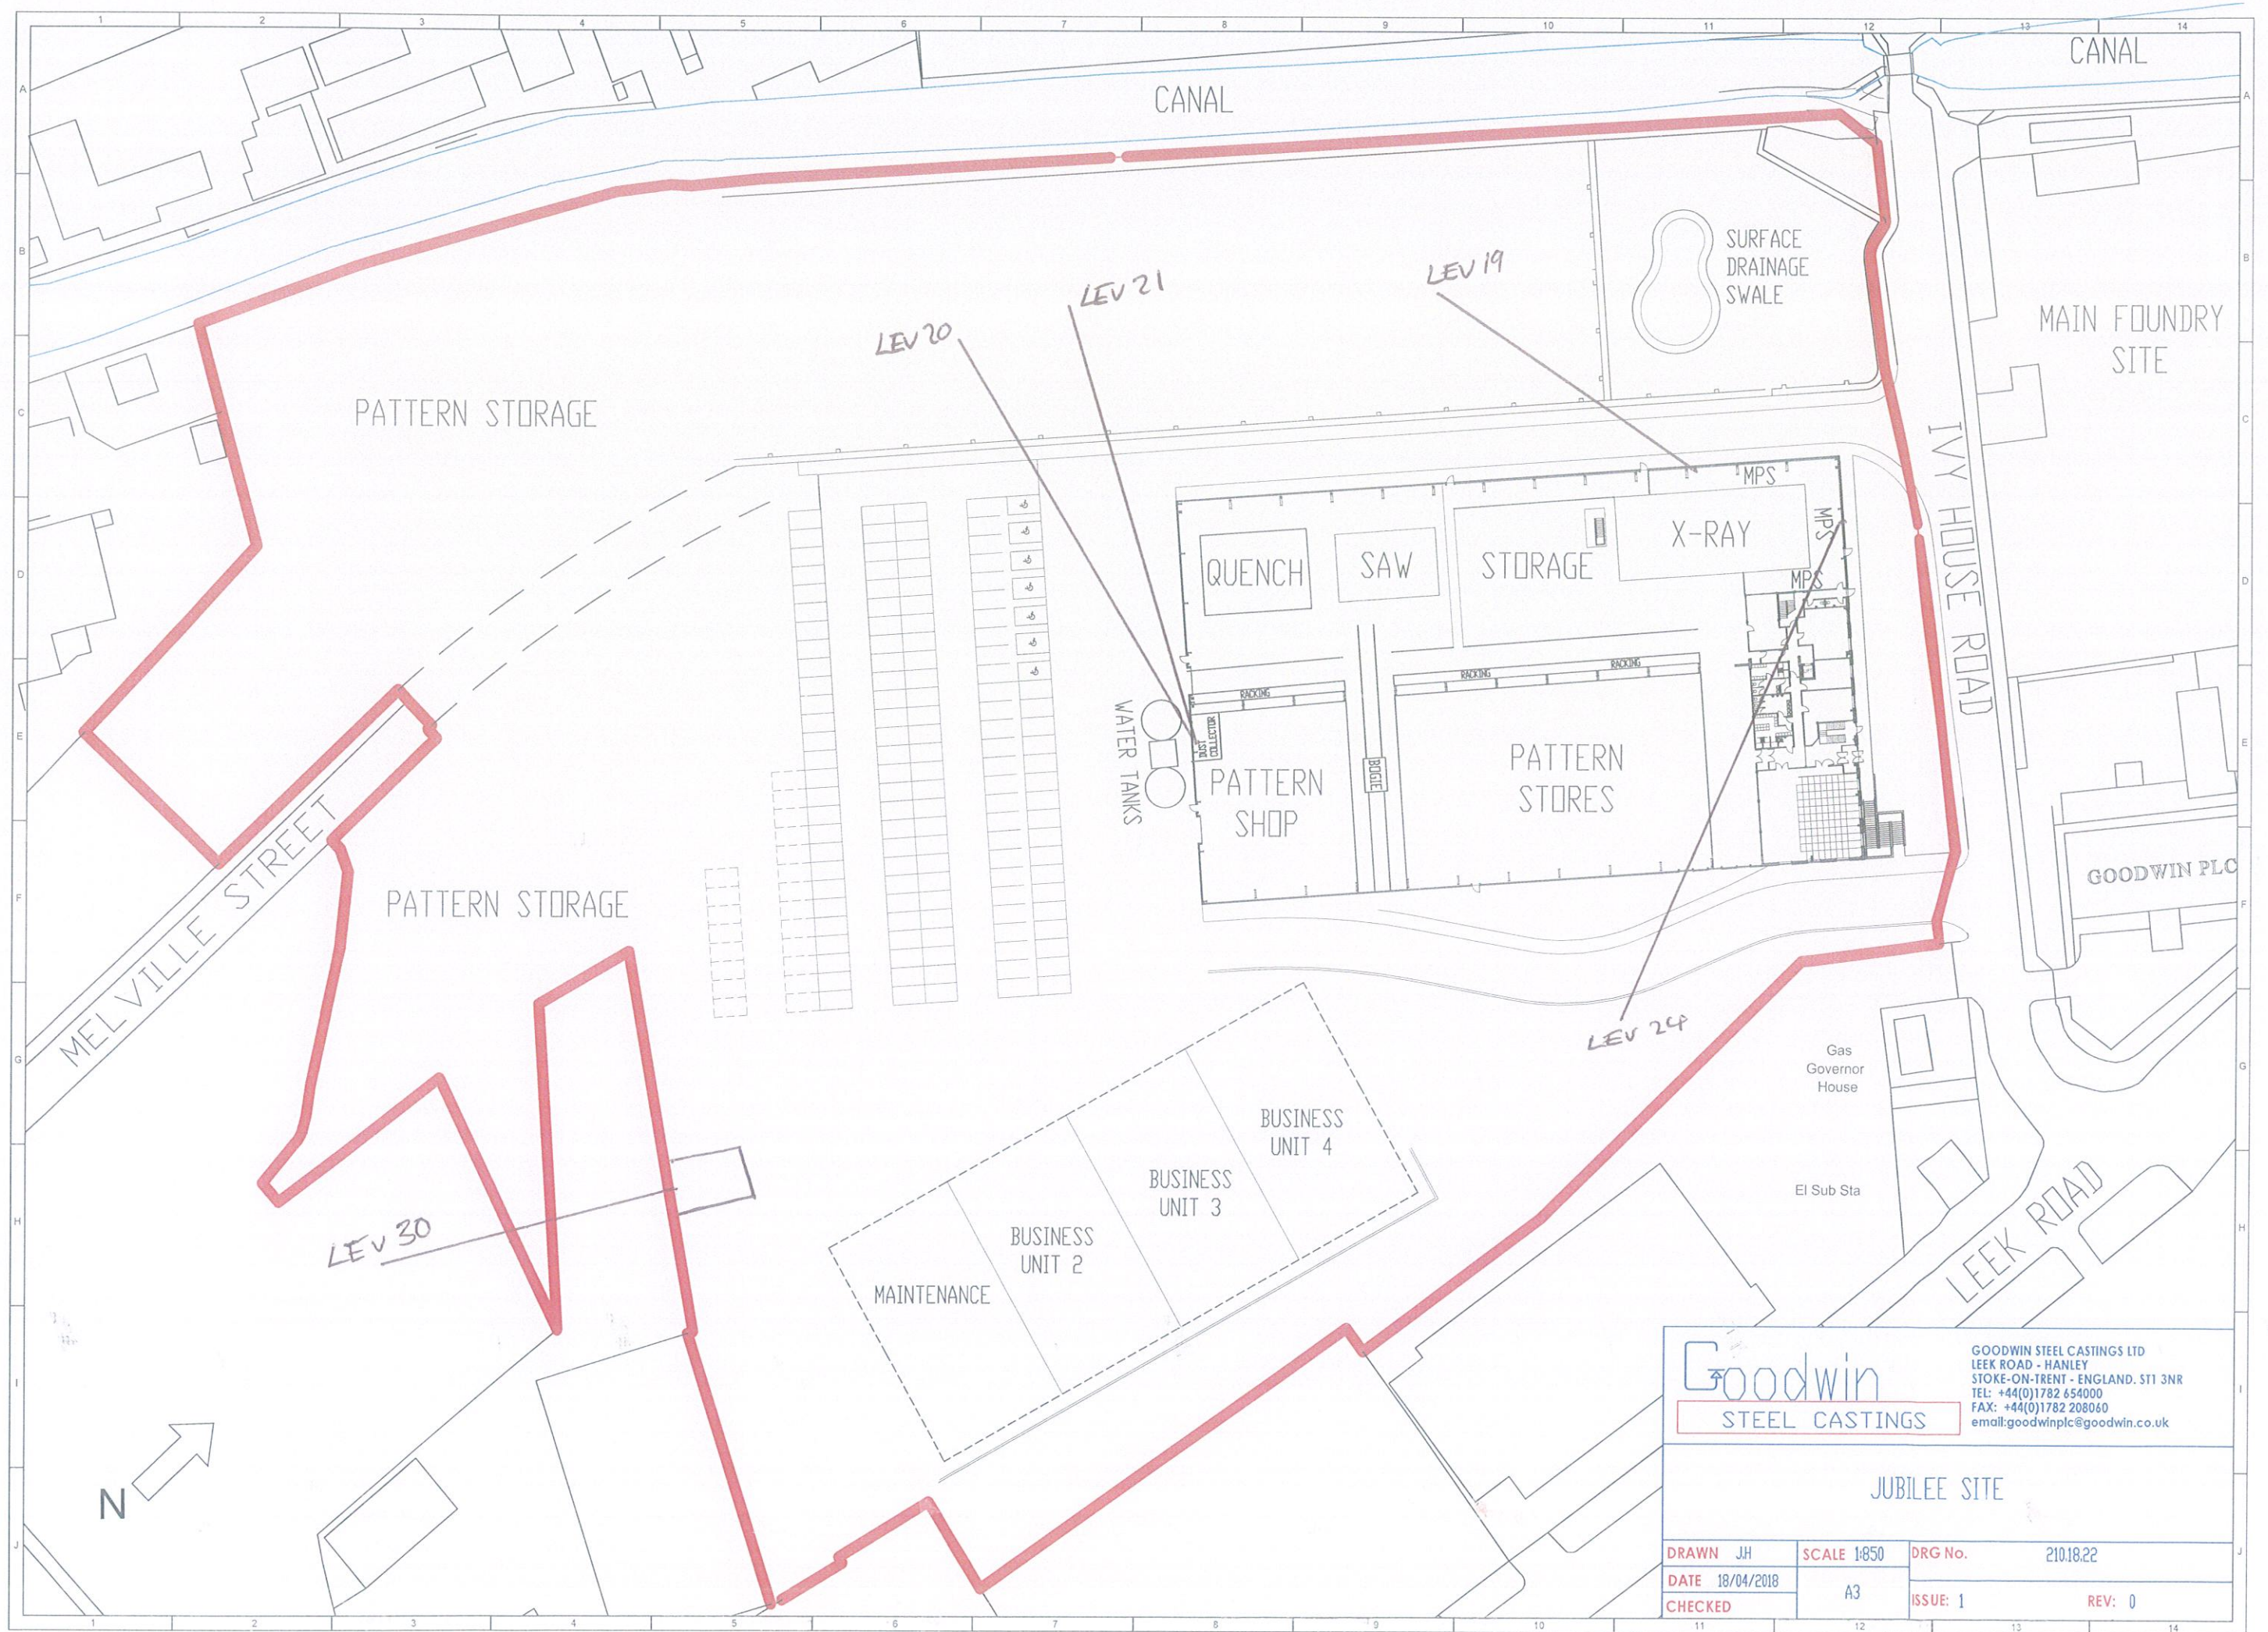

Goodwin

STEEL CASTINGS

GOODWIN STEEL CASTINGS LTD

LEEK ROAD - HANLEY

STOKE-ON-TRENT - ENGLAND. ST1 3NR

TEL: +44(0)1782 654000

FAX: +44(0)1782 208060

email:goodwinplc@goodwin.co.uk

JUBILEE SITE

DRAWN JH	SCALE 1:850	DRG No.	210.18.22
DATE 18/04/2018	A3	ISSUE: 1	REV: 0
CHECKED			